


**Legend**


- Deed Boundaries
- WTP Tunnel Alignment
- Local Government Boundary
- Road
- Drainage Line

**Deed Boundaries and Tunnel Alignment**



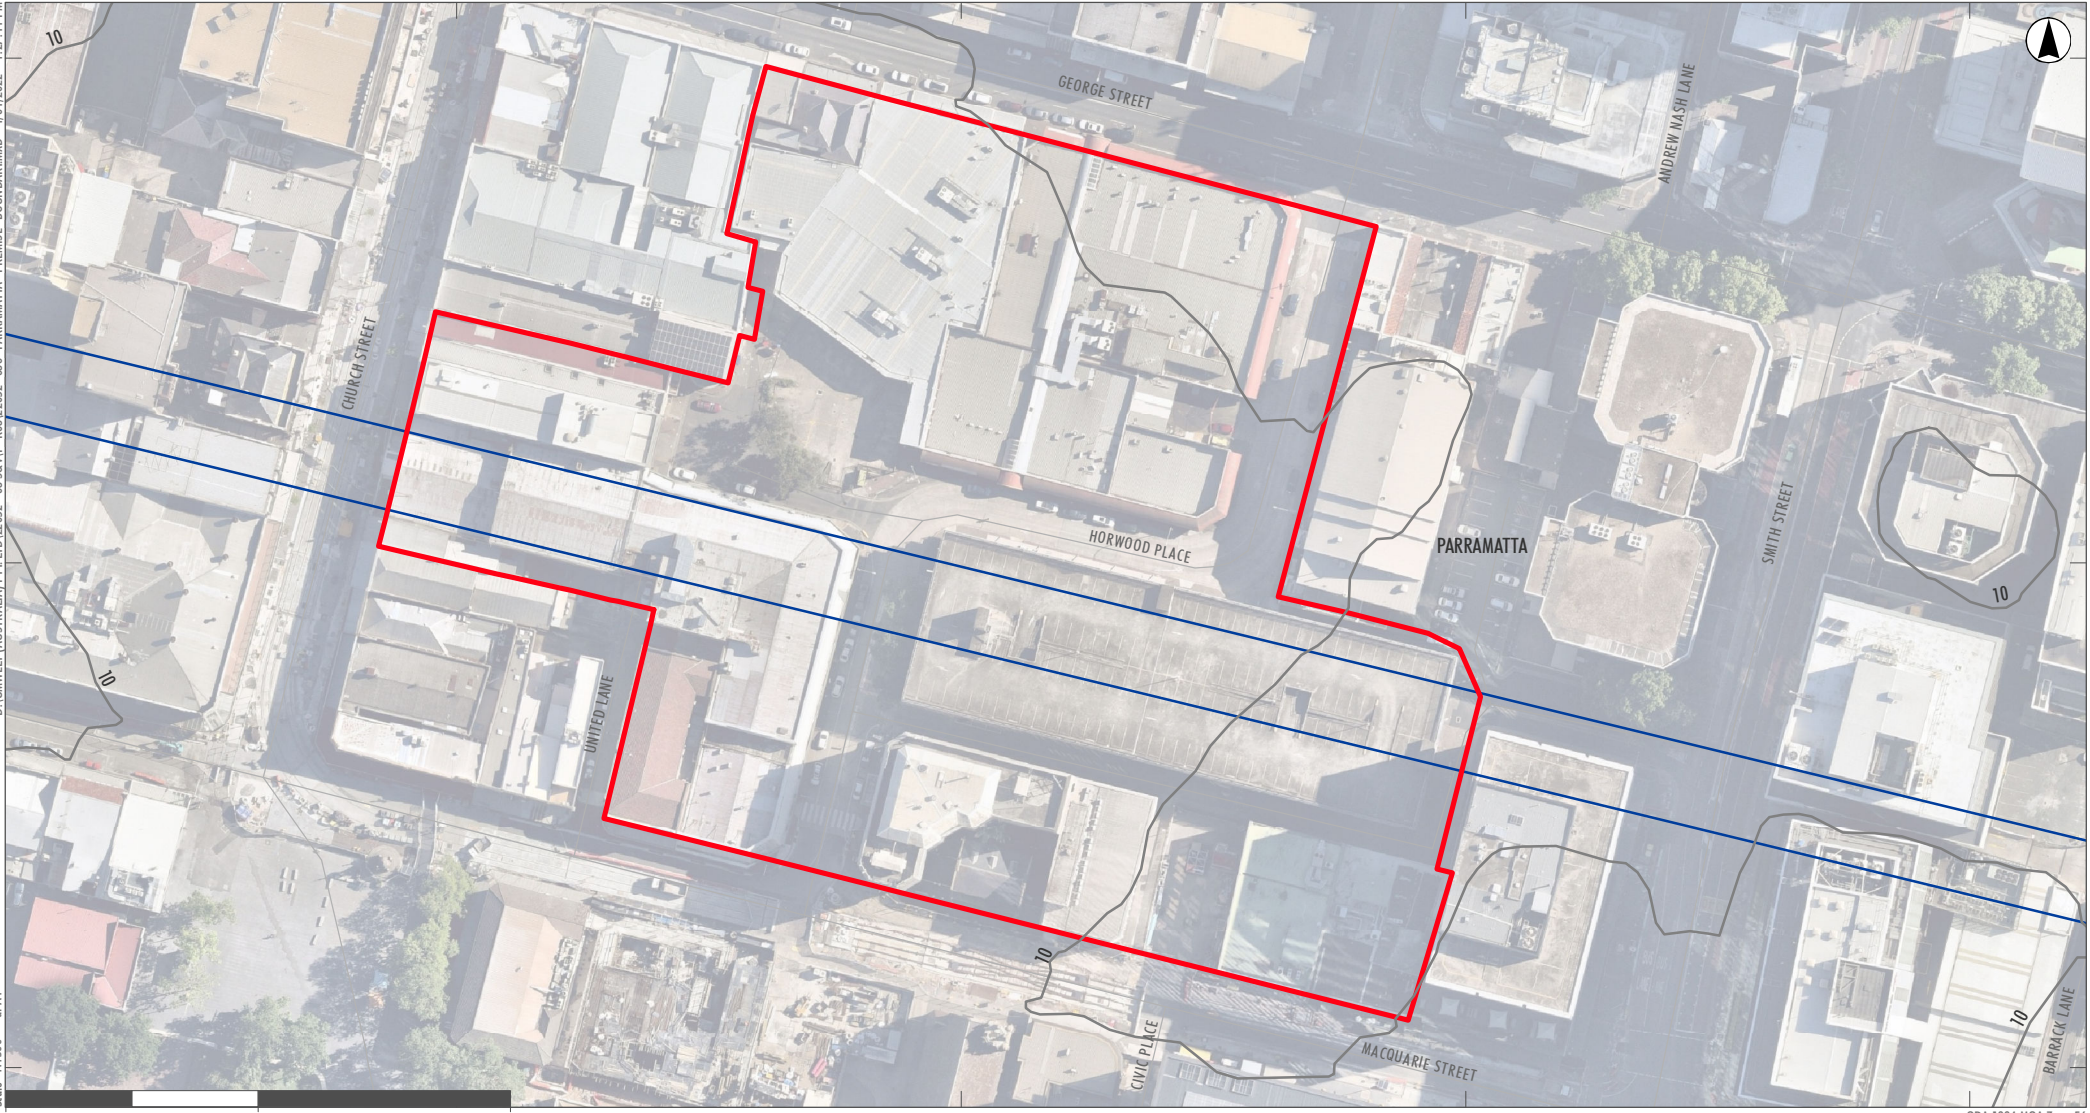

- Legend**
- Deed Boundary
  - WTP Tunnel Alignment
  - Contour

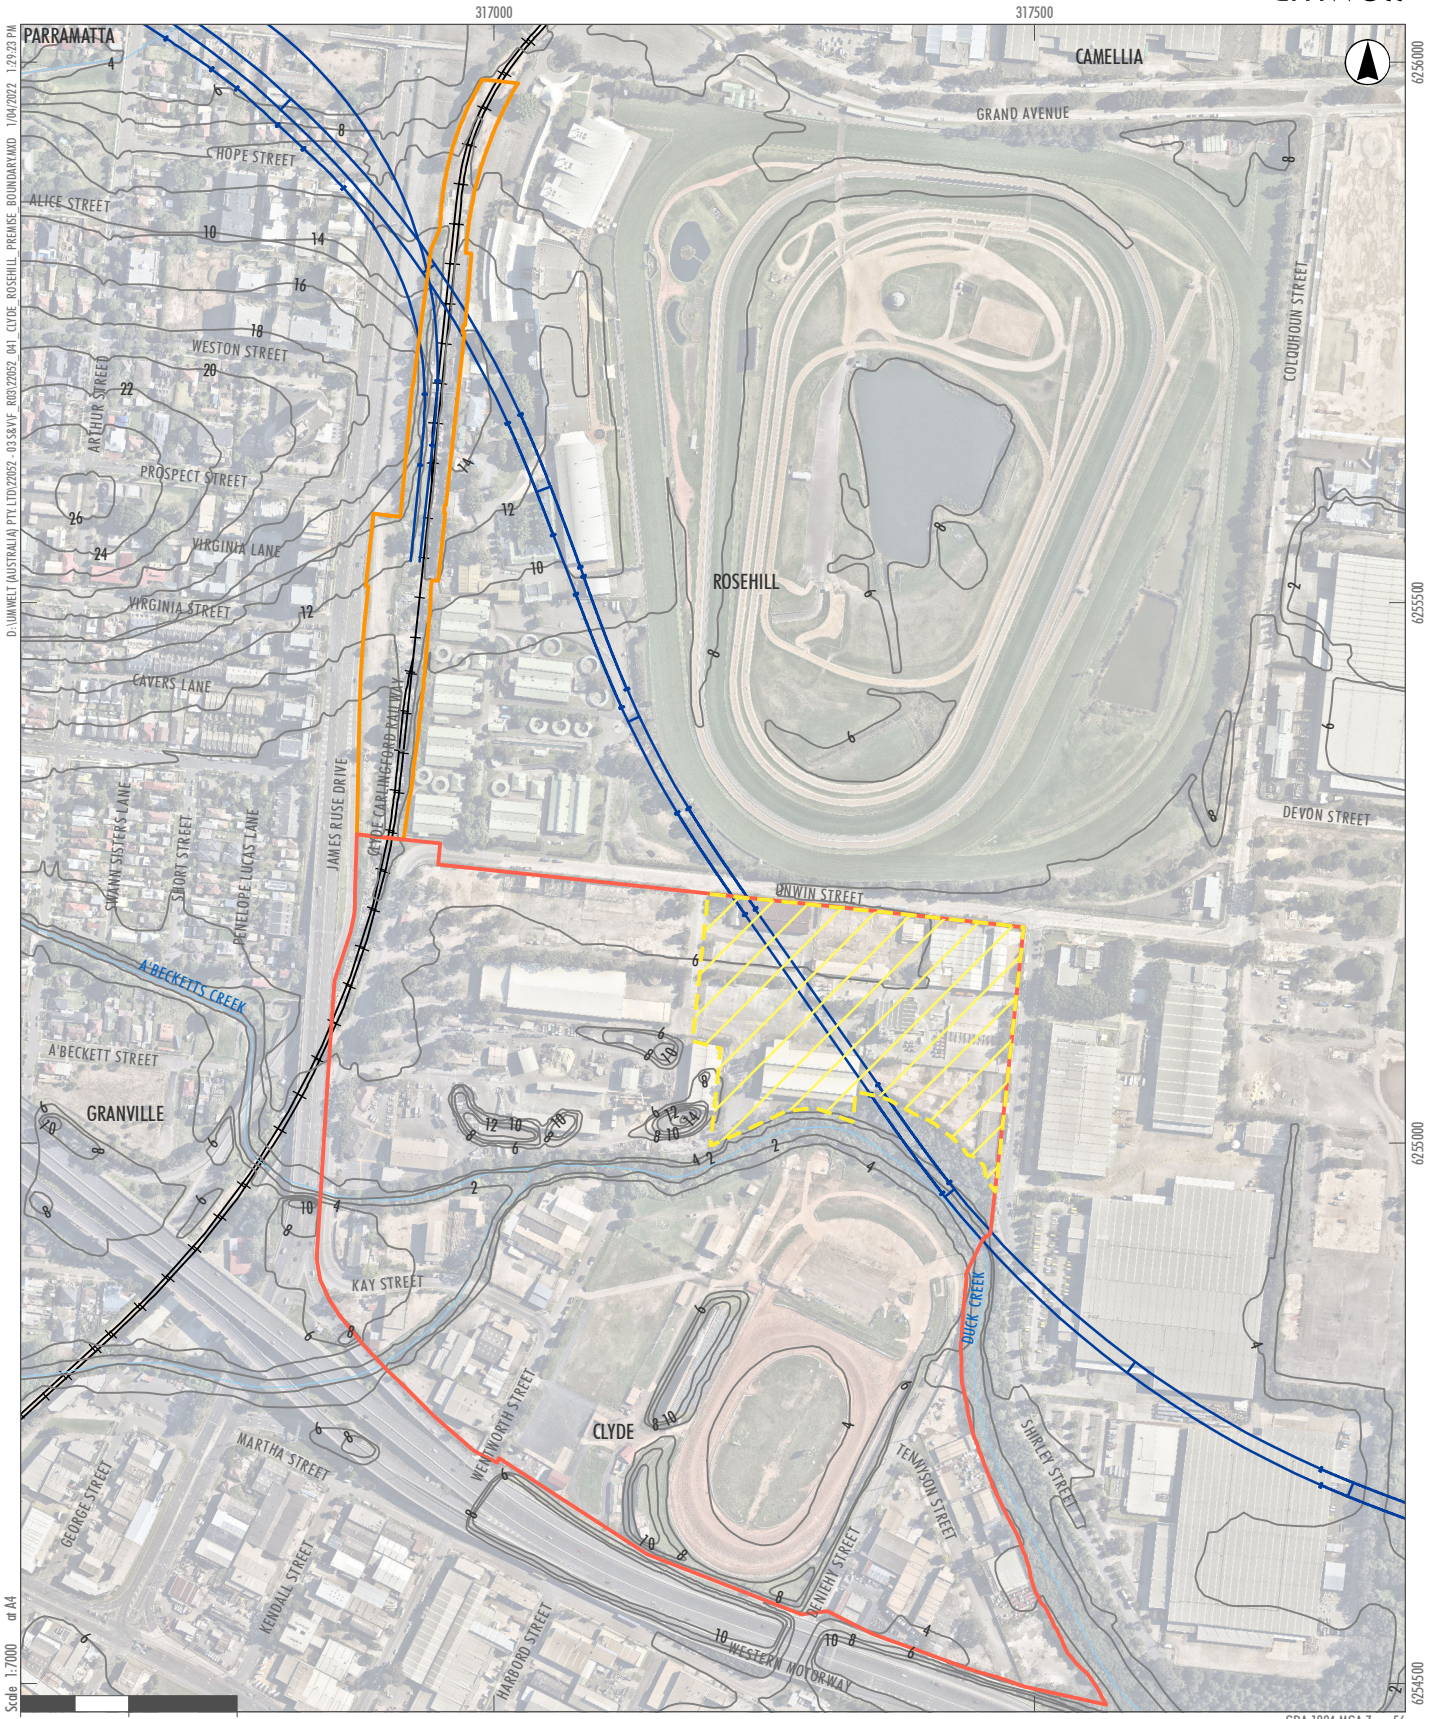


D:\UMWELT (AUSTRALIA) PTX\LTD\2052 - 03\S&VF\_R03\2052\_041 Clyde ROSEHILL PREMISE BOUNDARY.MXD 1/04/2022 1:29:23 PM  
 Scale 1:7000 at A4

317000 317500  
 6254500 6255000

- Legend**
- Clyde Maintenance and Stabling Facility Deed Boundary
  - Clyde DIVE Deed Boundary
  - Rosehill Services Deed Boundary
  - WTP Tunnel Alignment
  - Contour
  - Railway Line
  - Drainage Line

## Clyde Maintenance and Stabling Facility Premise Boundary

Reference Title: WTP\_EPL Premise Map\_CLYDE\_v1  
 Image Source: Nearmap (2021) Data source: DFSI (2021)

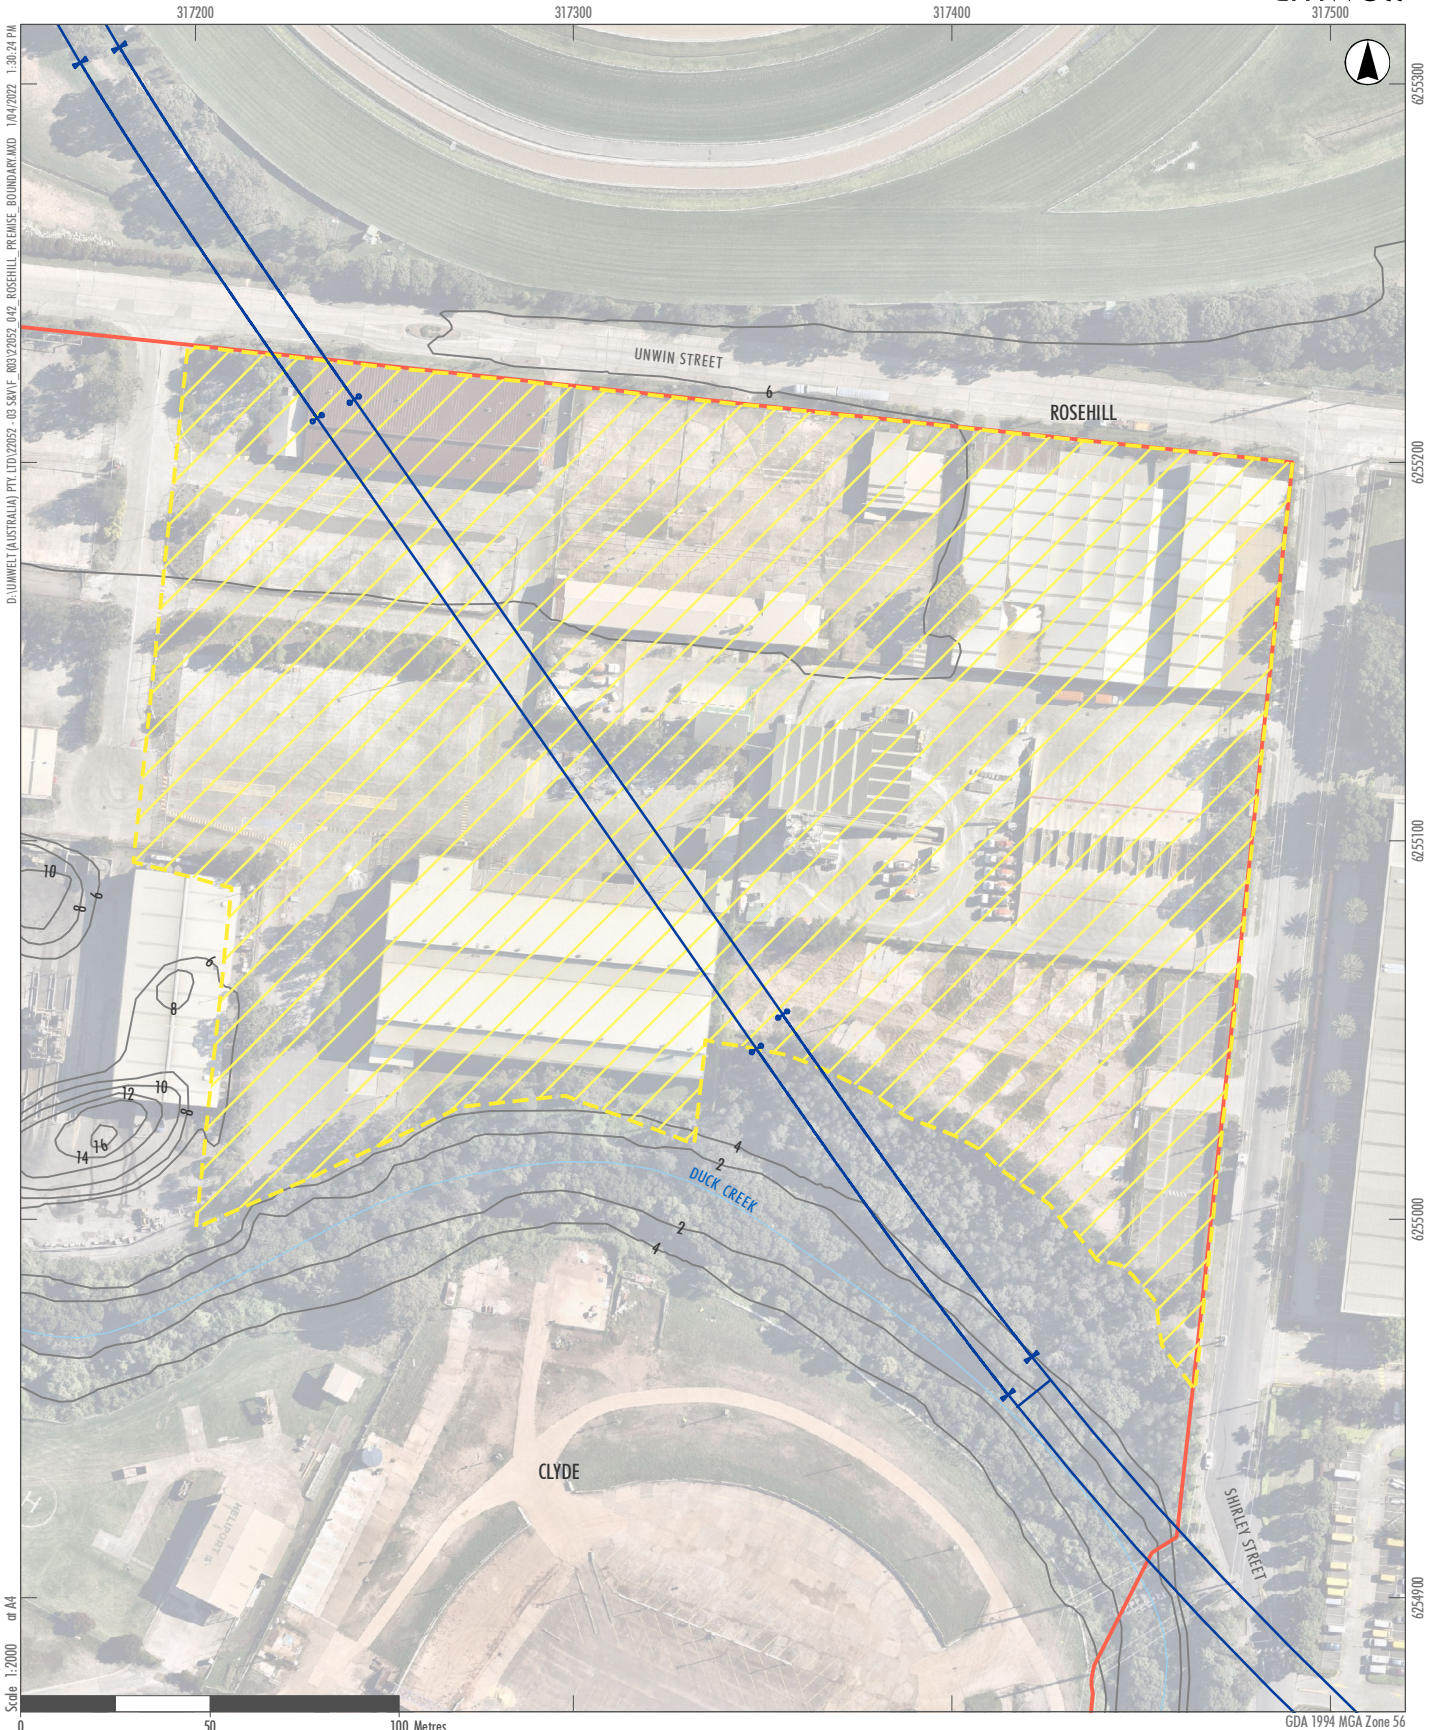


D:\UMWELT (AUSTRALIA) PTY LTD\2052 - 03 SRV\F\_R03\2052\_042 ROSEHILL PREMISE BOUNDARY.MXD 1/04/2022 1:30:24 PM  
 Scale 1:2000 or A4

**Legend**


- Rosehill Services Deed Boundary
- Clyde Maintenance and Stabling Facility Deed Boundary
- WTP Tunnel Alignment
- Contour
- Drainage Line
- Railway Line

**Rosehill Premise Boundary**

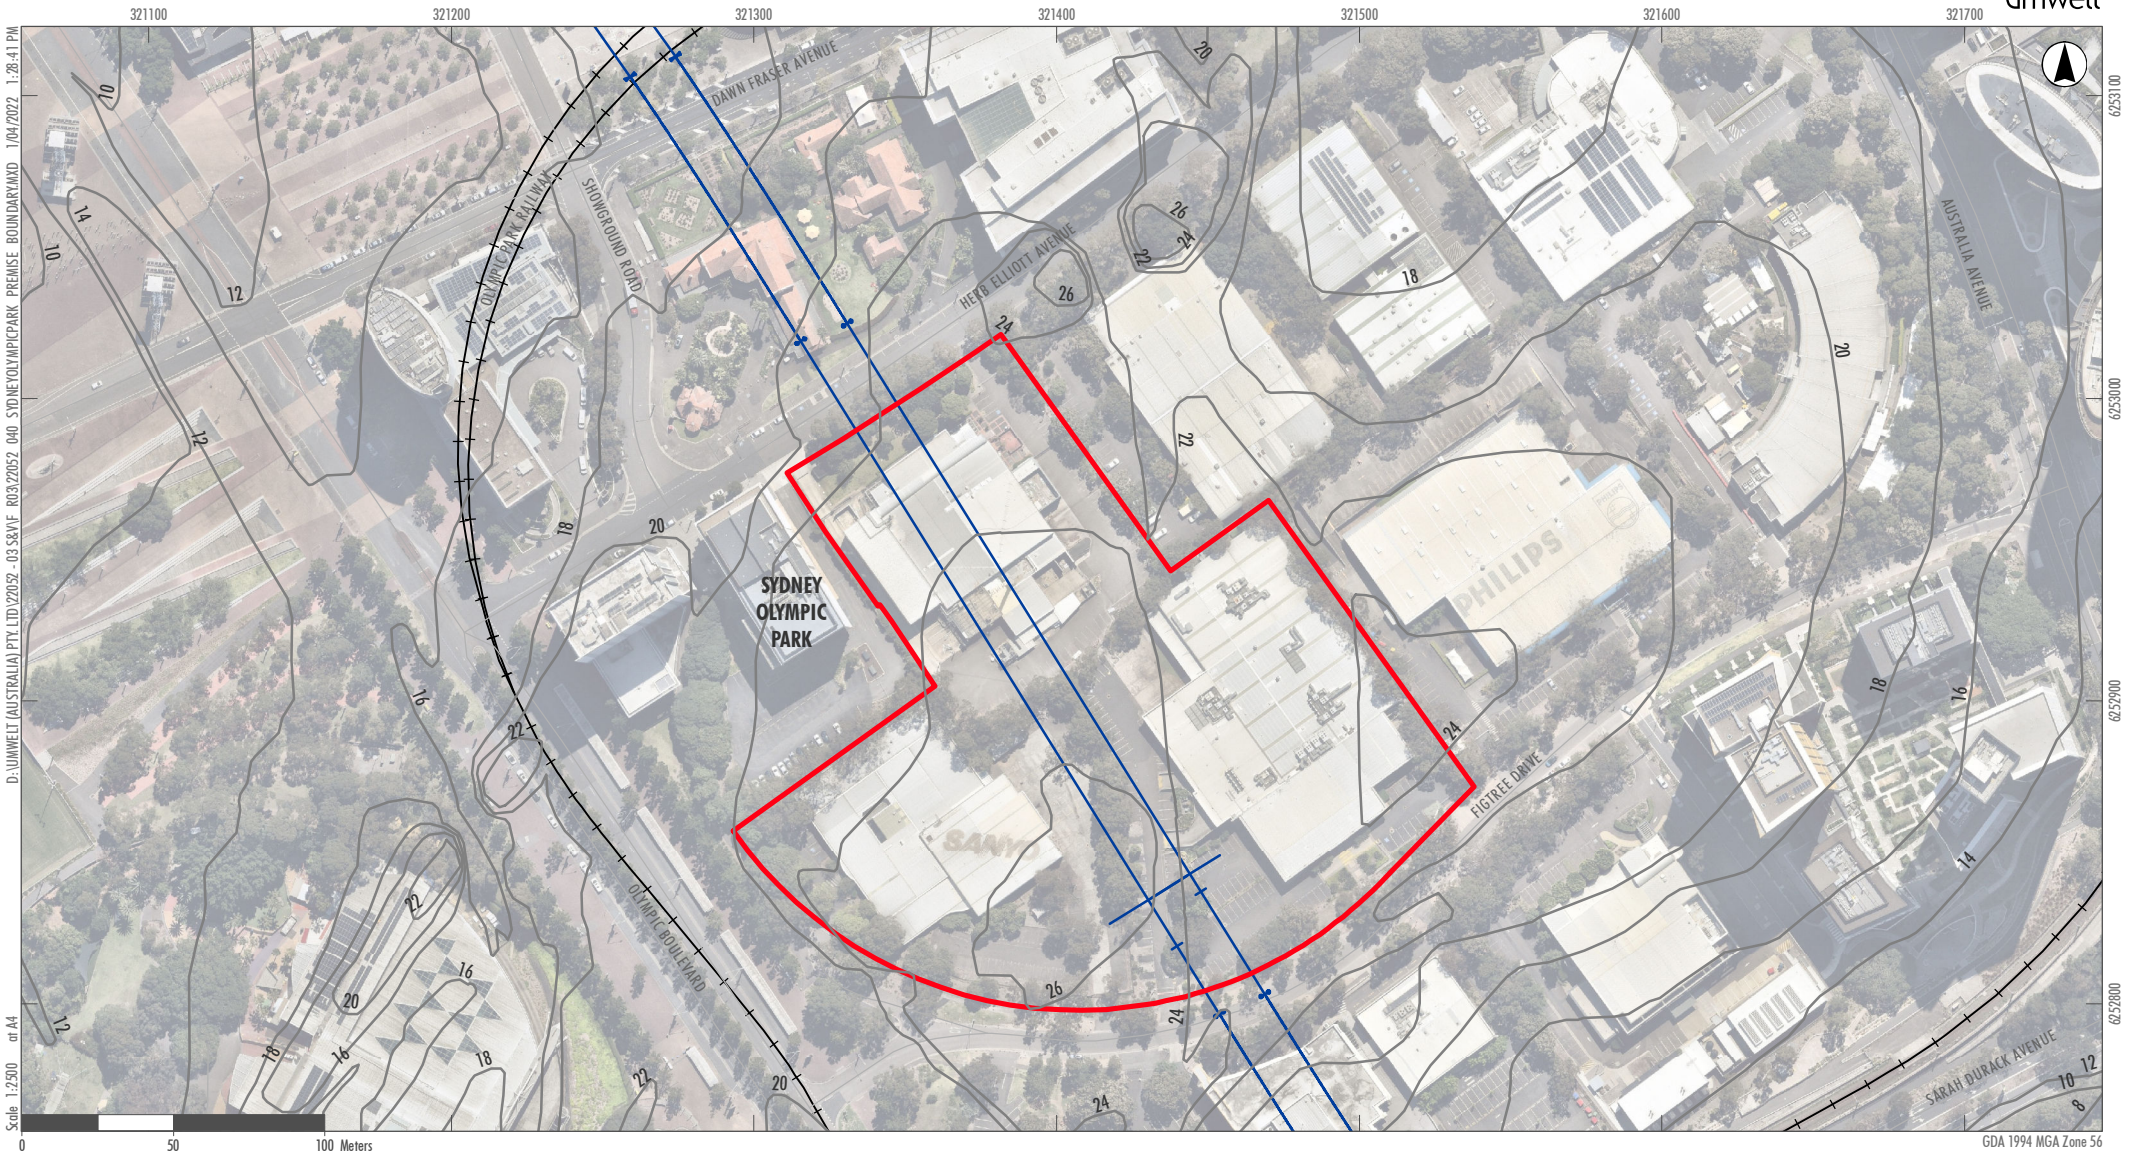

Legend

- Deed Boundary
- WTP Tunnel Alignment
- Contour
- Railway Line

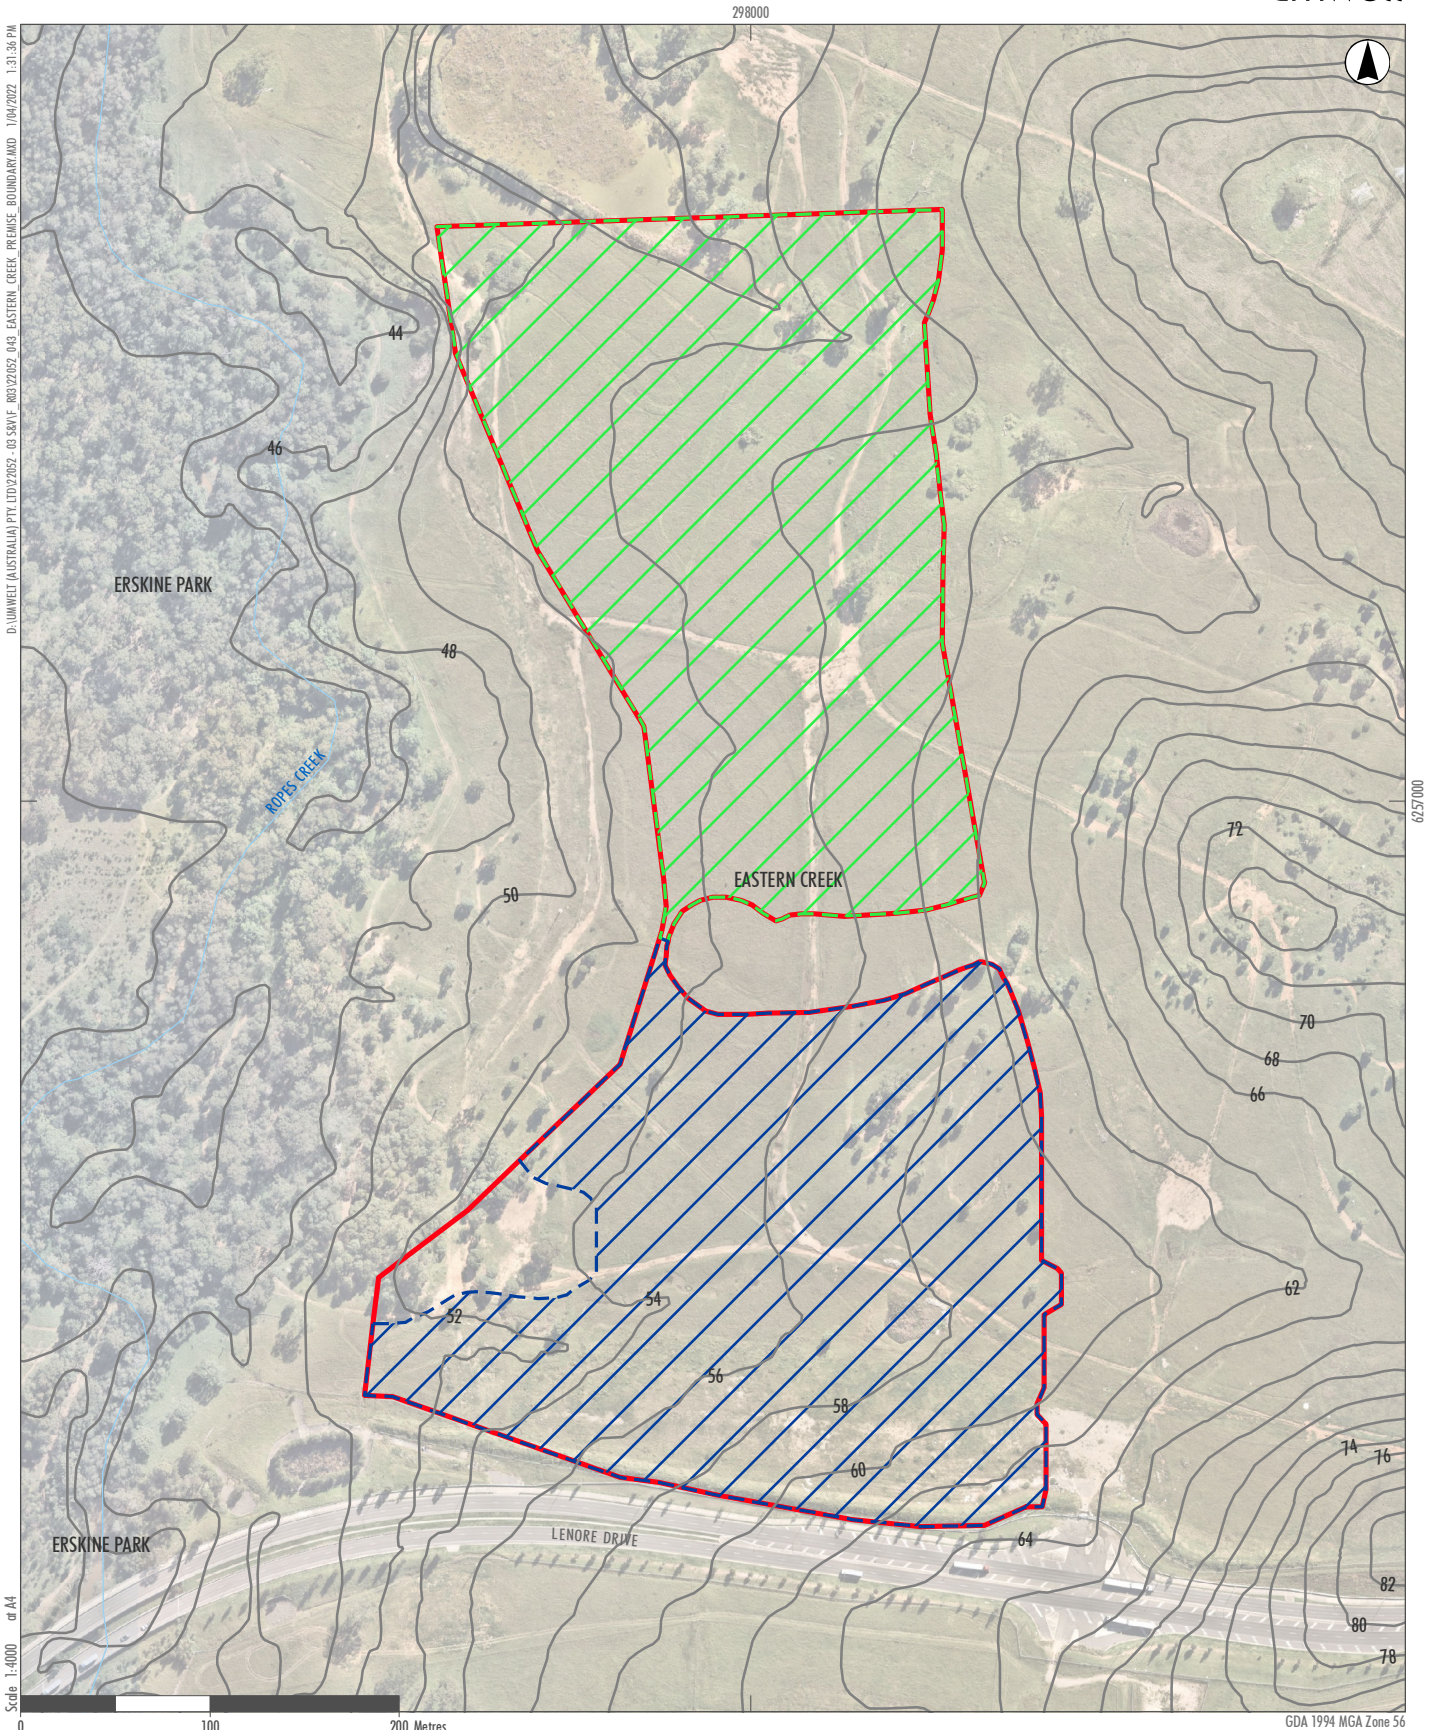

- Scale 1:4000 or A4
- Legend**
- Eastern Creek Precast Facility
  - Northern Precast Yard
  - Southern Precast Yard
  - Contour
  - Drainage Line

## Eastern Creek Precast Facility Premise Boundary