



- Legend**
- Rosehill Services Deed Boundary
 - Clyde Maintenance and Stabling Facility Deed Boundary
 - WTP Tunnel Alignment
 - Contour
 - Drainage Line
 - Railway Line

Rosehill Premise Boundary

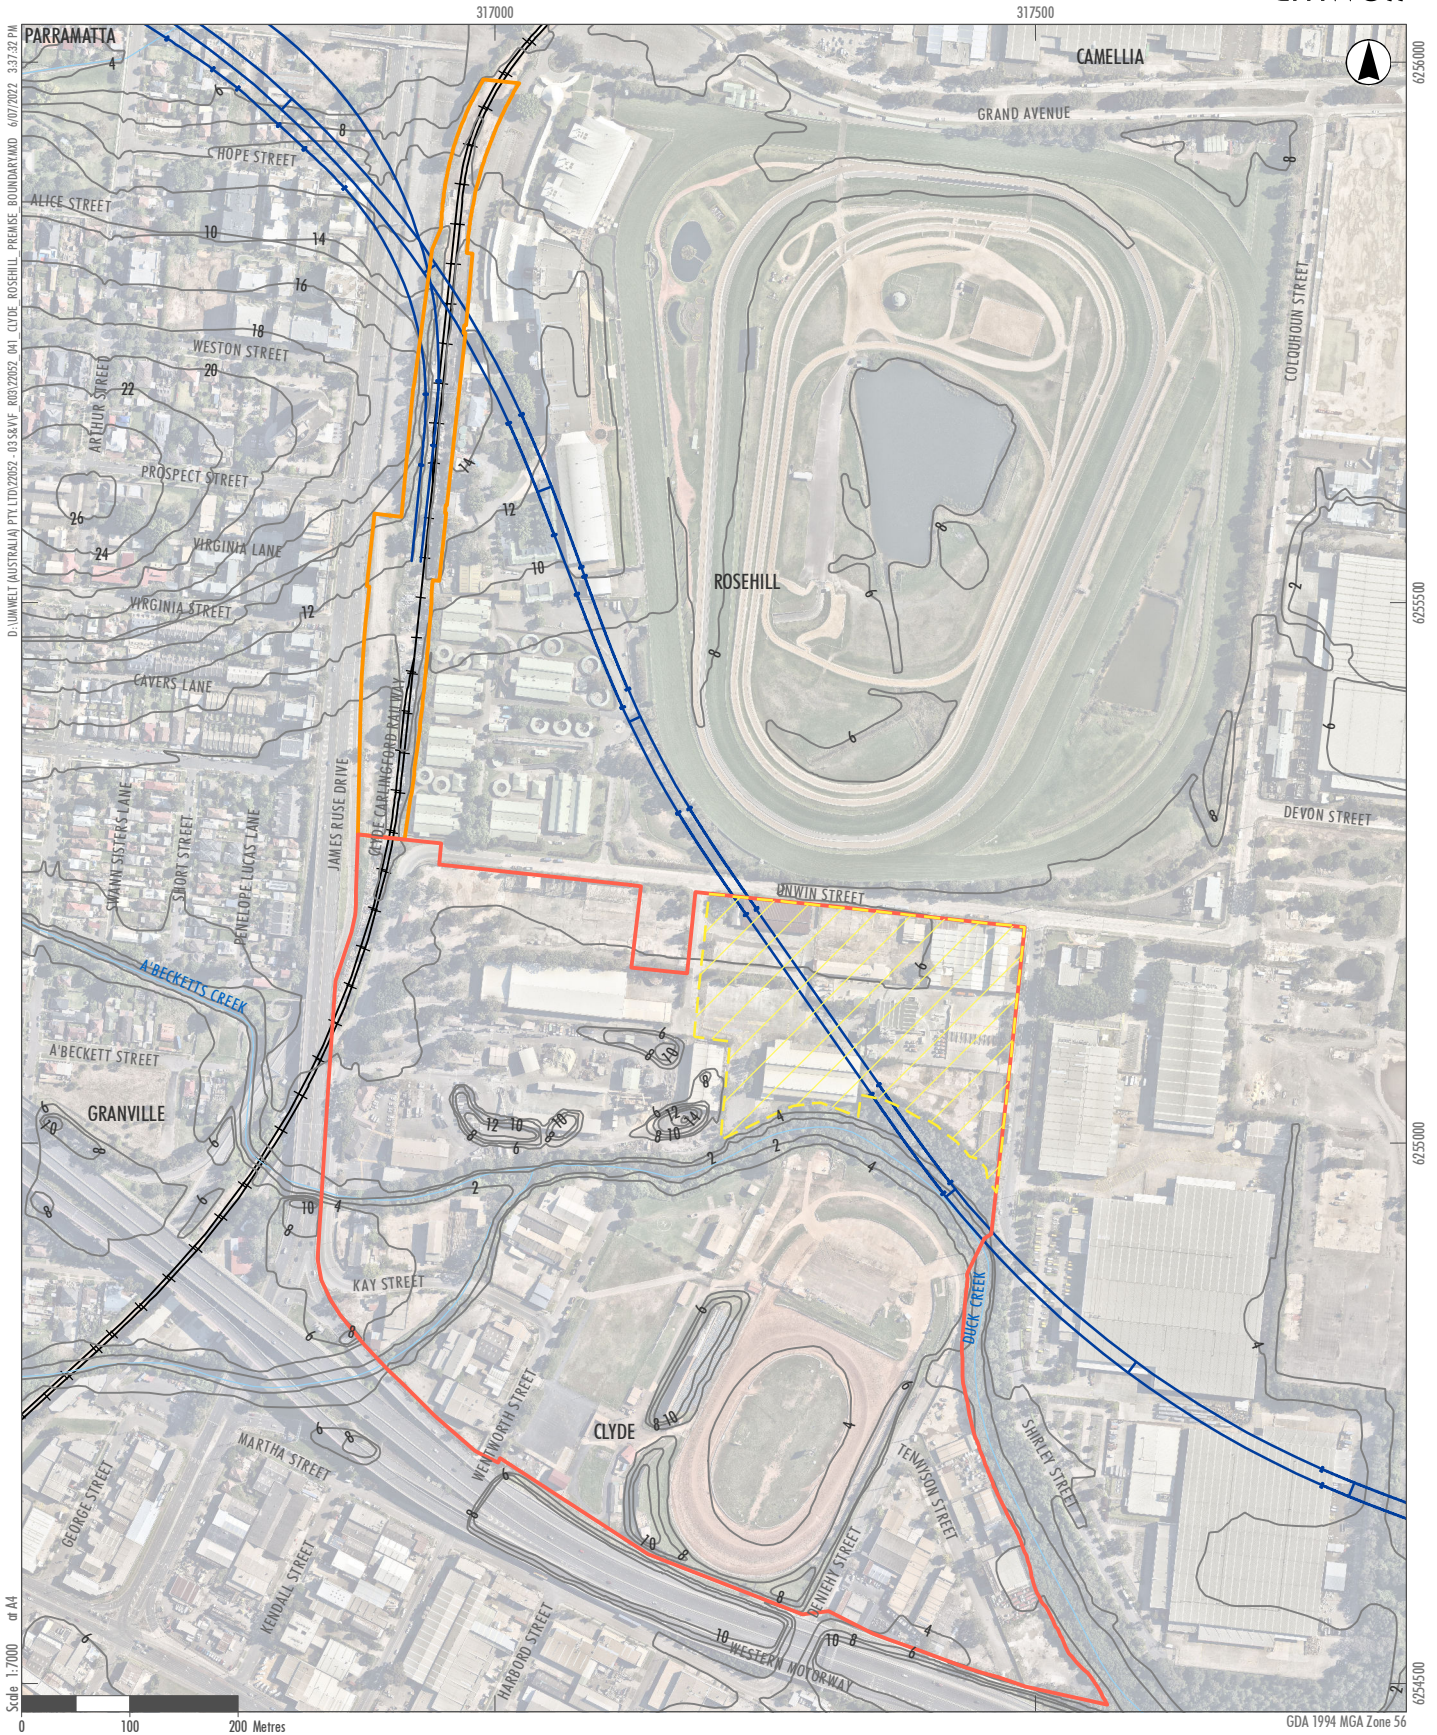

- Legend**
- Clyde Maintenance and Stabling Facility Deed Boundary
 - Clyde DIVE Deed Boundary
 - Rosehill Services Deed Boundary
 - WTP Tunnel Alignment
 - Contour
 - Railway Line
 - Drainage Line

Clyde Maintenance and Stabling Facility Premise Boundary

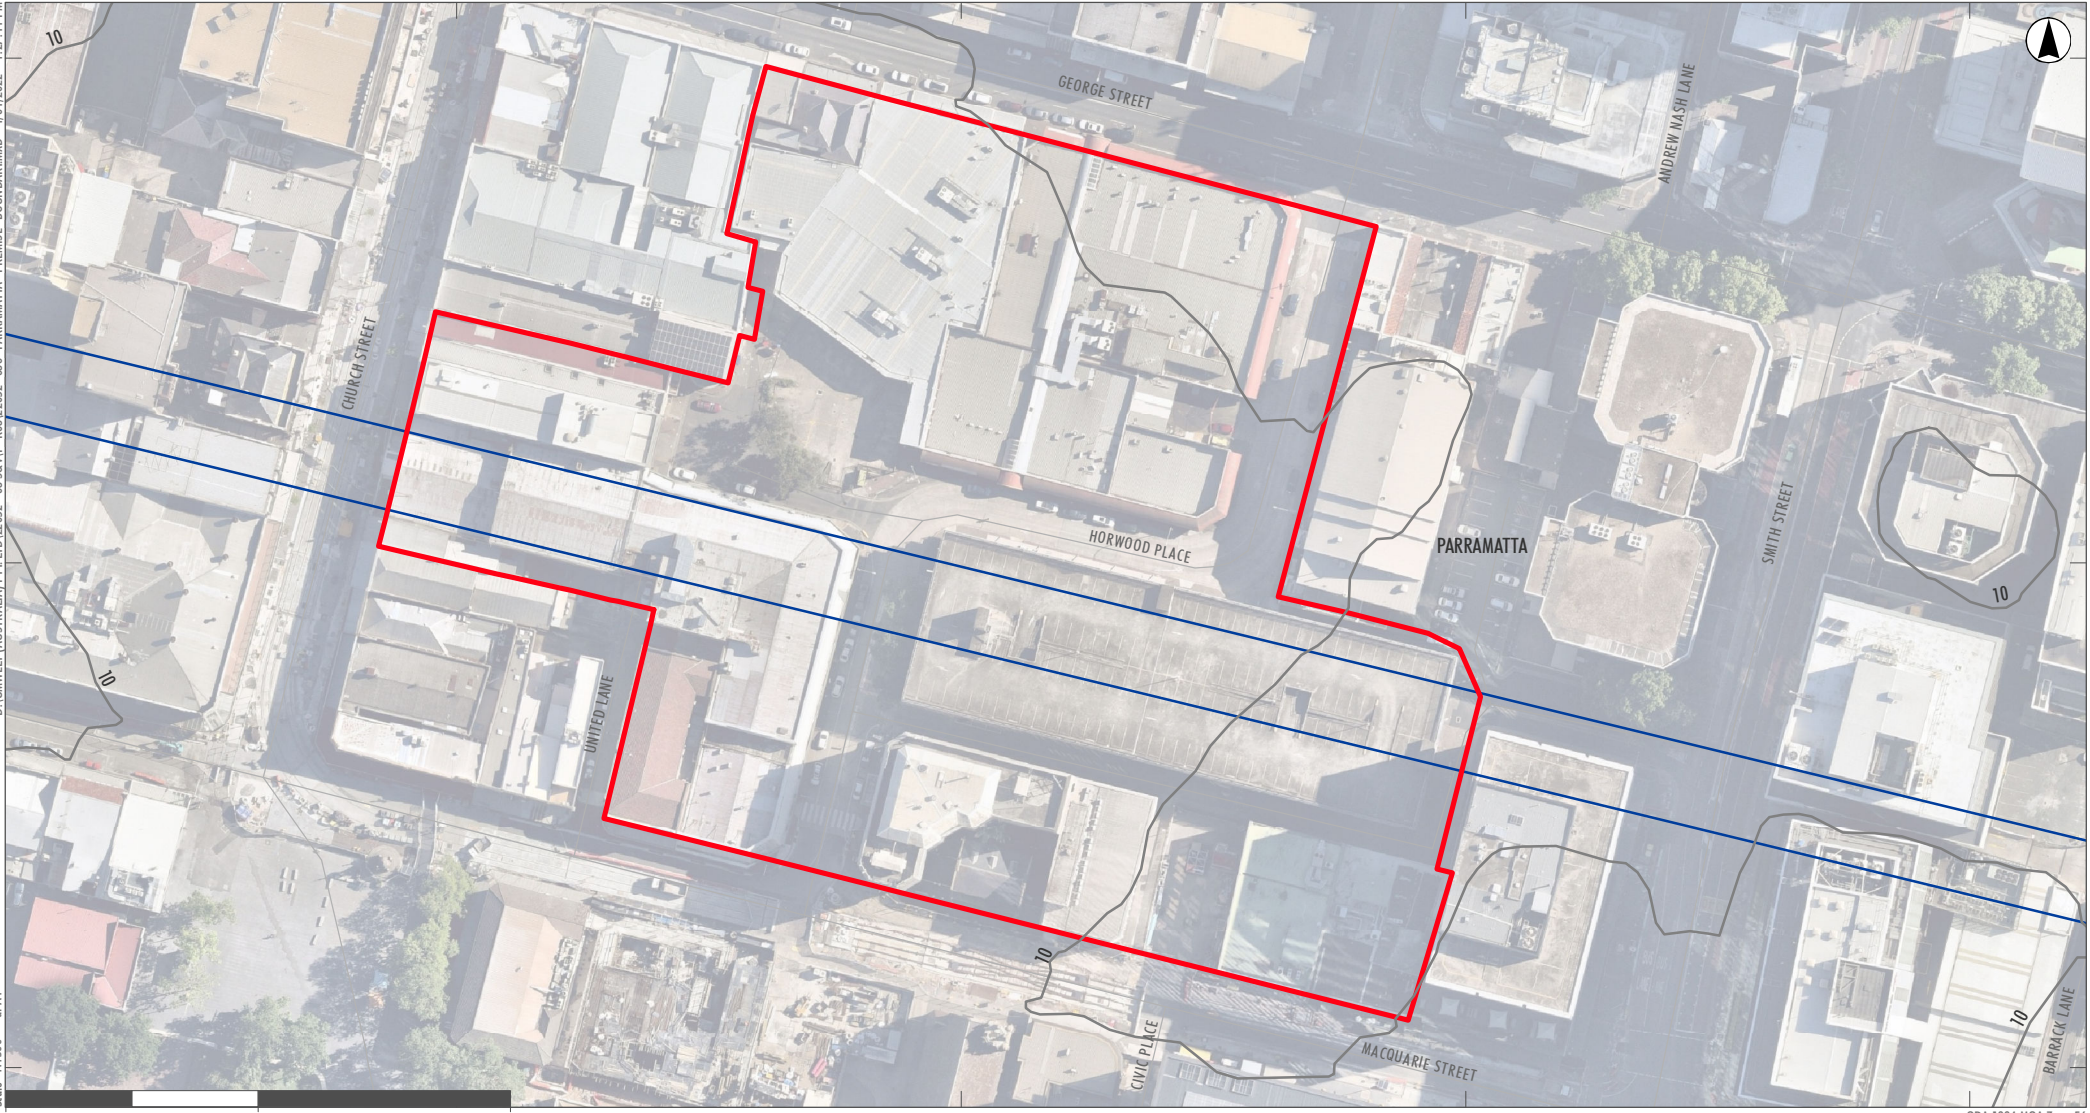


- Legend**
- Deed Boundary
 - WTP Tunnel Alignment
 - Contour



Legend

- Deed Boundary
- WTP Tunnel Alignment
- Contour

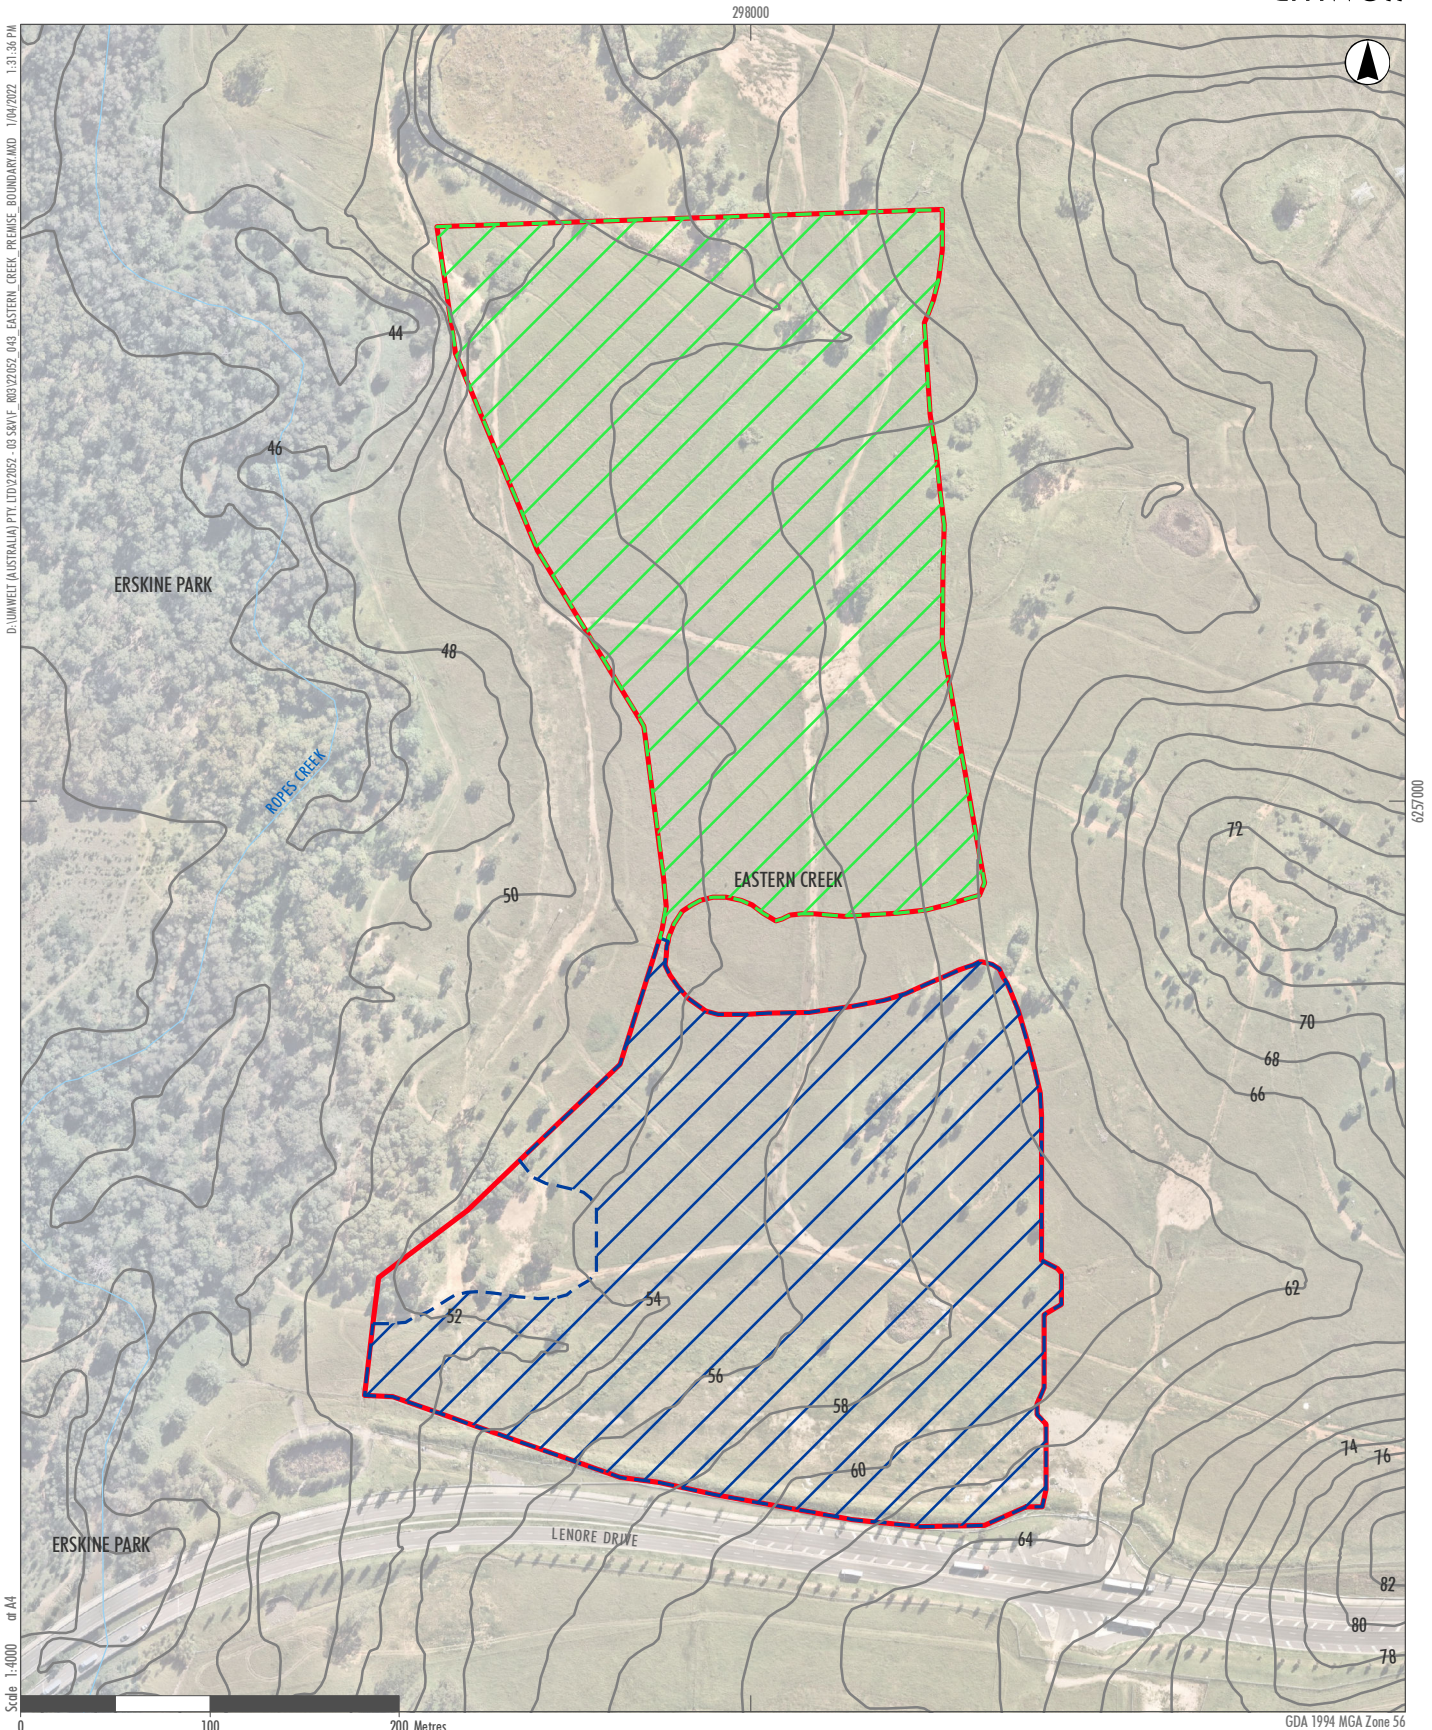

- Scale 1:4000 or A4
- Legend**
- Eastern Creek Precast Facility
 - Northern Precast Yard
 - Southern Precast Yard
 - Contour
 - Drainage Line

Eastern Creek Precast Facility Premise Boundary