


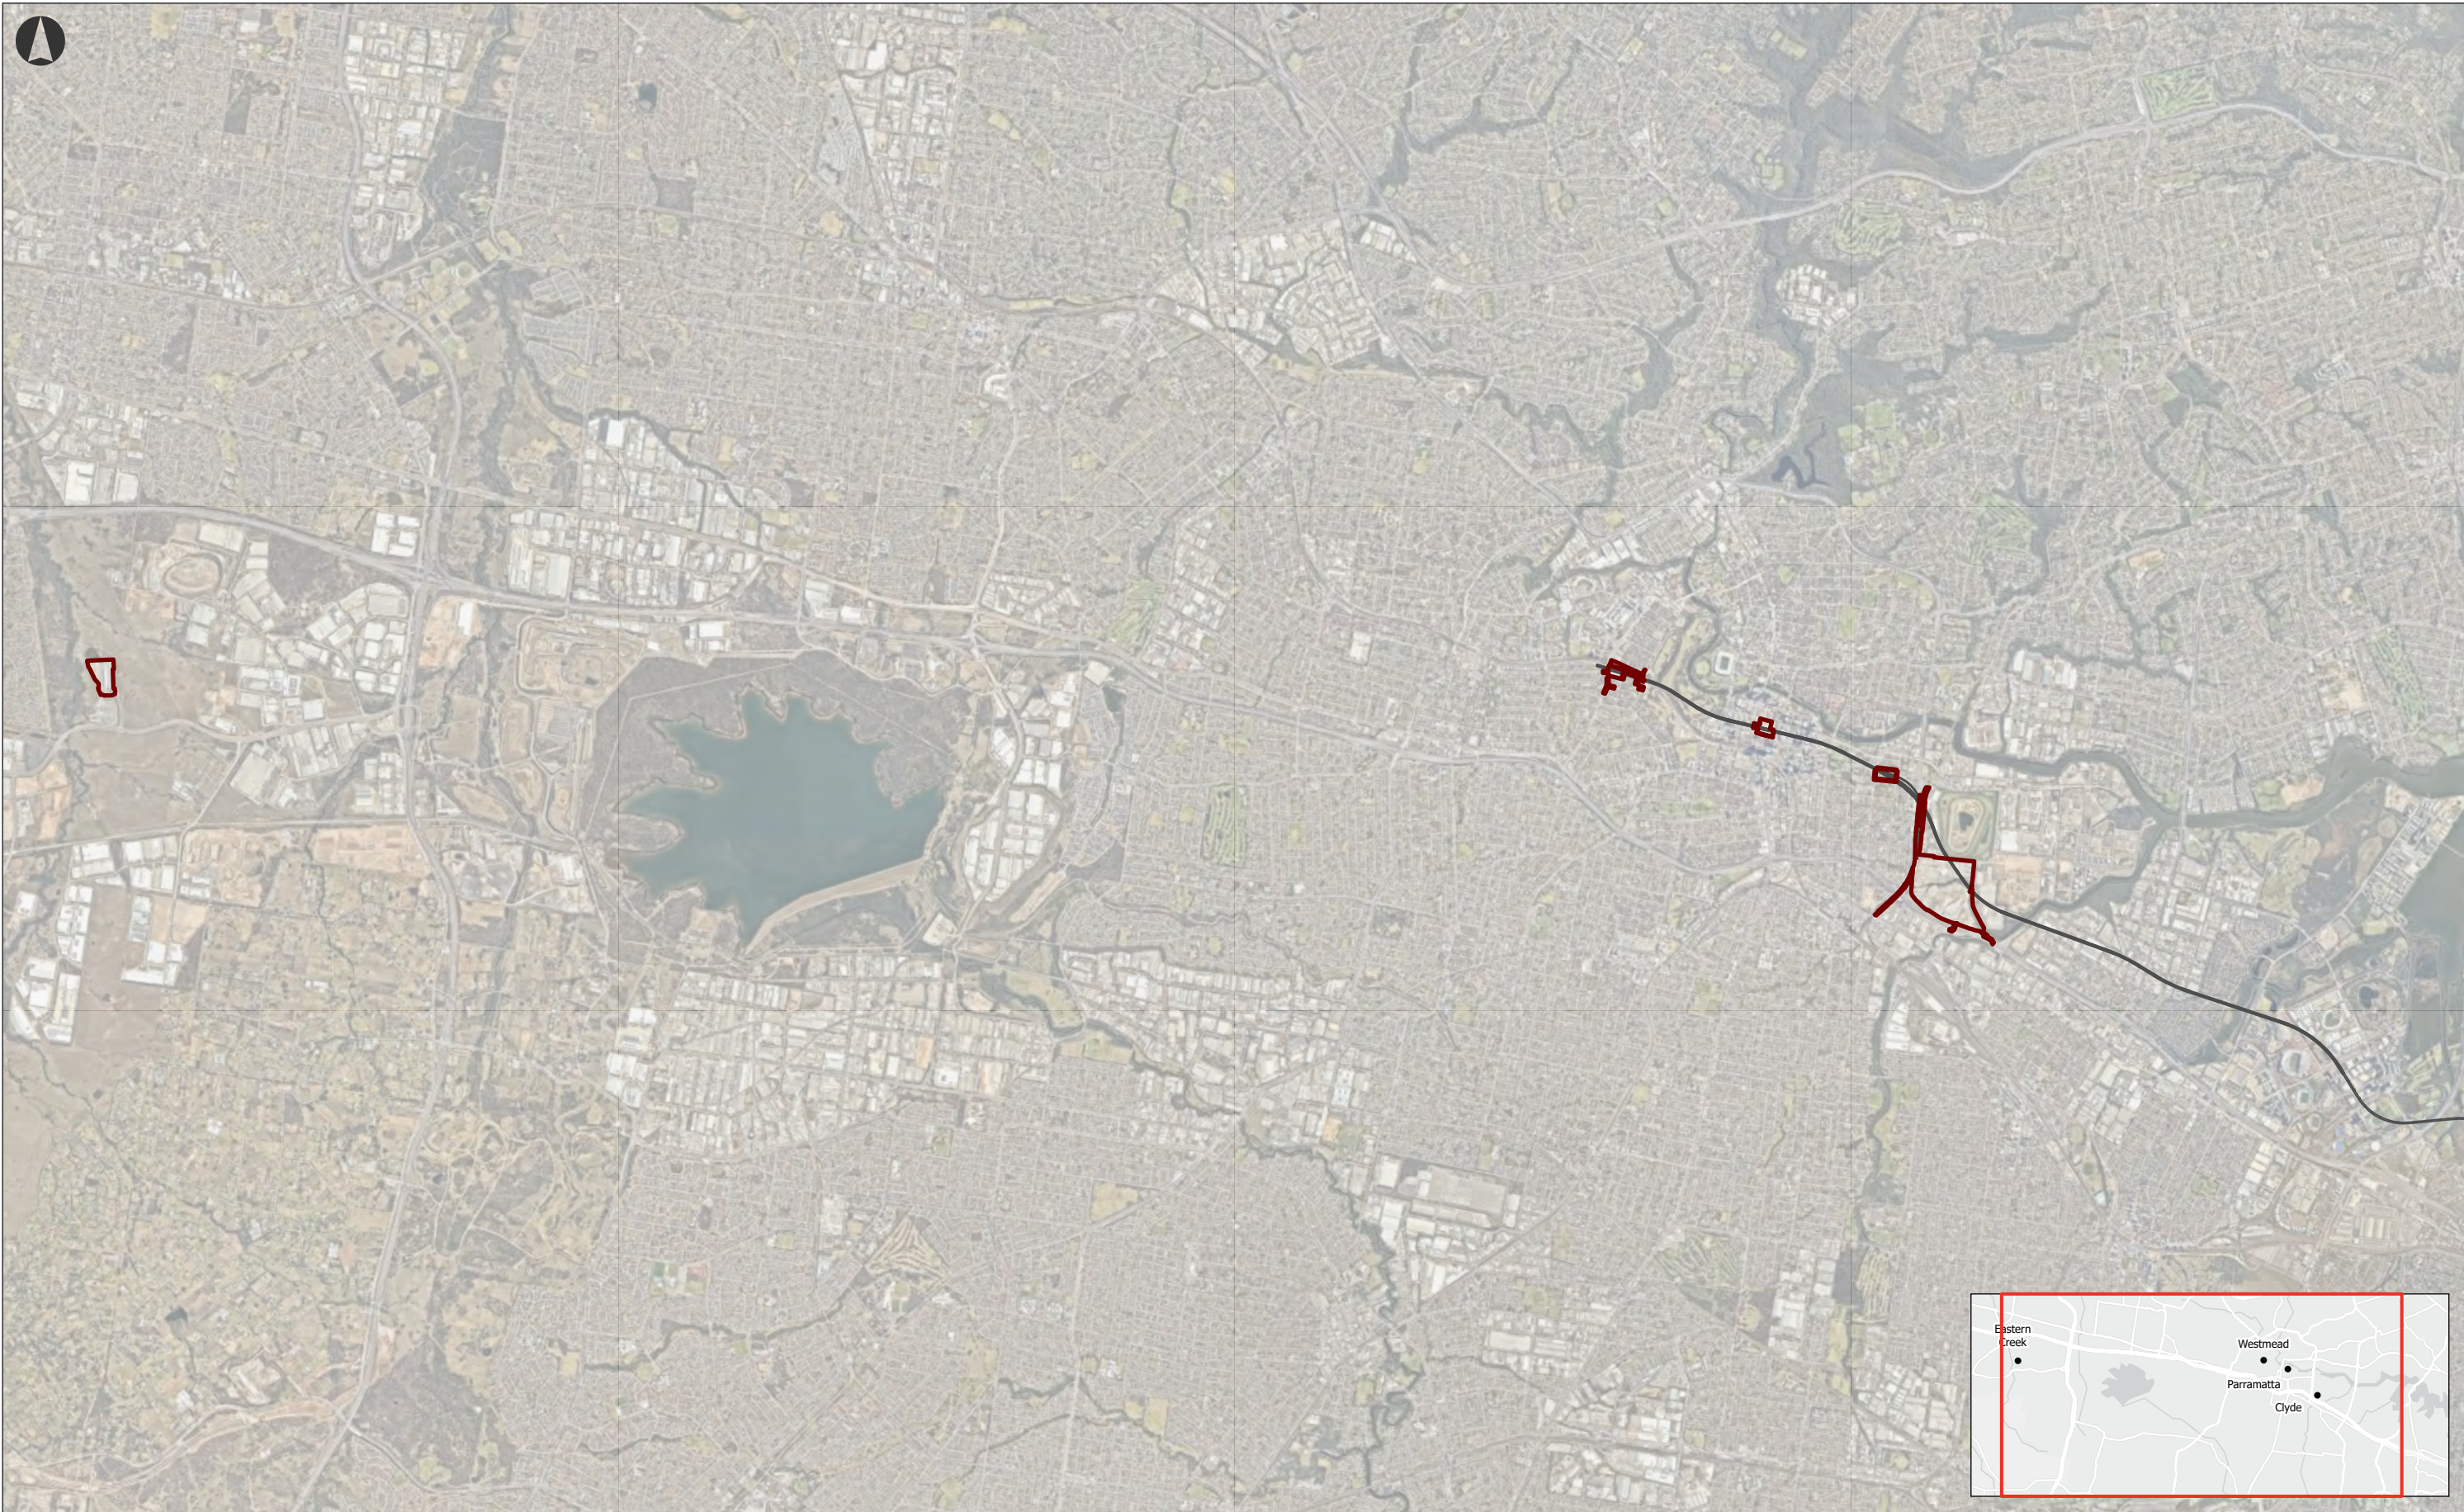

- LEGEND**
- EPL Premise Boundary
 - I&M Inclinator & Extensometers
 - Tunnel Alignment


CLIENT
TfNSW

PROJECT
SMW WTP

SCALE: 1:65,000 (at A3)
PROJECTION: GDA2020 MGA Zone 56

TITLE
Environment Protection License (21676)
Overview Map

DATE	19 OCTOBER 2023
PREPARED	ZA
REVIEW	SM
APPROVED	SM
REVISION	18
SHEETS	SHEET 1 of 7

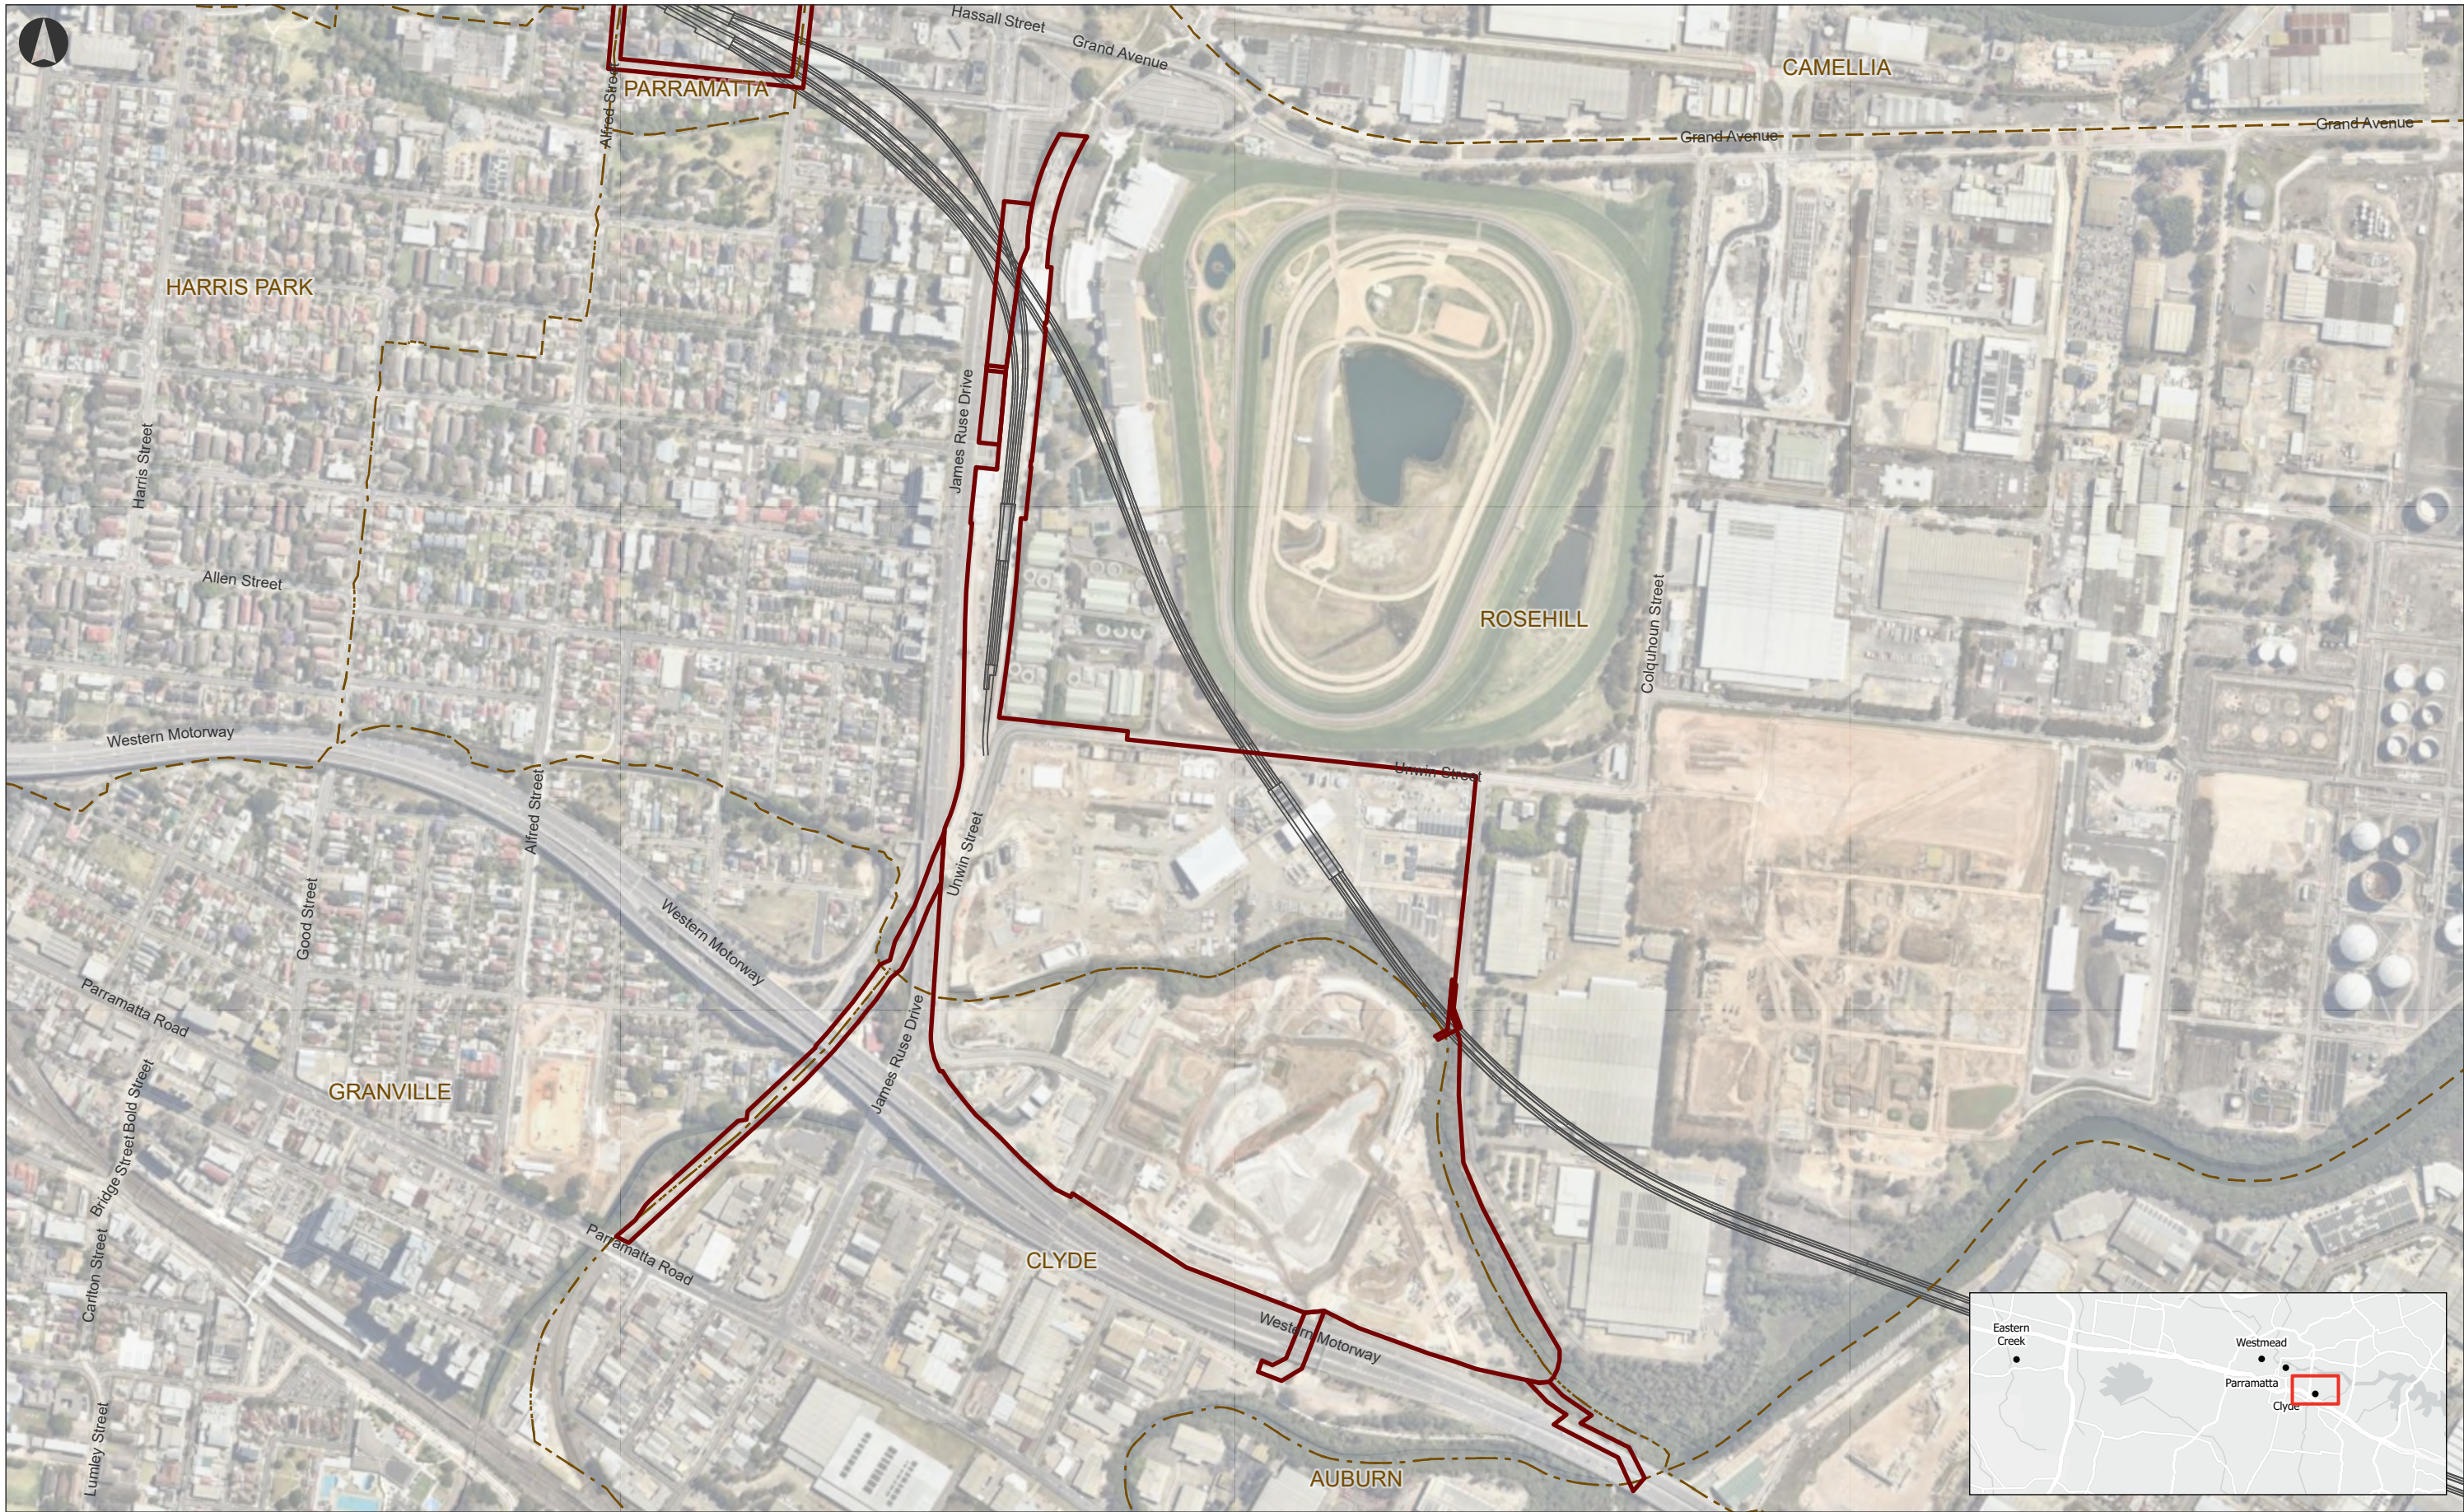

LEGEND

EPL Premise Boundary Tunnel Alignment

Suburb Boundary

CLIENT
TfNSW


PROJECT
SMW WTP

0 55 110 220 330 440 Metres

SCALE: 1:7,500 (at A3)

PROJECTION: GDA2020 MGA Zone 56

TITLE
Environment Protection License (21676)
Clyde Map

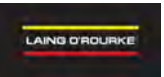

DATE	19 OCTOBER 2023
PREPARED	ZA
REVIEW	SM
APPROVED	SM
REVISION	18
SHEETS	SHEET 2 of 7

Path: C:\Users\Project\Map_data\environment\smw\WTP_Environment_EPL_Current.aprx



LEGEND
EPL Premise Boundary — Tunnel Alignment
Suburb Boundary

CLIENT
TfNSW

PROJECT
SMW WTP

0 5 10 20 30 40 Metres

SCALE: 1:1,100 (at A3)

PROJECTION: GDA2020 MGA Zone 56

TITLE
Environment Protection License (21676)
Parramatta Map

DATE	19 OCTOBER 2023
PREPARED	ZA
REVIEW	SM
APPROVED	SM
REVISION	18
SHEETS	SHEET 3 of 7

Path: C:\Users\Project\parramatta\Environment\WTP_Environment_EPL_Current.aprx



LEGEND

EPL Premise Boundary

I&M Inclinator & Extensometers

Suburb Boundary

Tunnel Alignment

CLIENT
TNSW

PROJECT
SMW WTP

SCALE: 1:4,000 (at A3)
PROJECTION: GDA2020 MGA Zone 56

TITLE
Environment Protection License (21676)
Geotech SI / Utilities (Westmead) Map

GAMUDA
Australia

LAING O'ROURKE

DATE	19 OCTOBER 2023
PREPARED	ZA
REVIEW	SM
APPROVED	SM
REVISION	18
SHEETS	SHEET 4 of 7



LEGEND

EPL Premise Boundary

I&M Inclinator & Extensometers

Suburb Boundary

Tunnel Alignment

CLIENT
TfNSW

PROJECT
SMW WTP

SCALE: 1:1,500 (at A3)
PROJECTION: GDA2020 MGA Zone 56

TITLE
Environment Protection License (21676)
Westmead Map

GAMUDA
Australia

LAING O'ROURKE

DATE	19 OCTOBER 2023
PREPARED	ZA
REVIEW	SM
APPROVED	SM
REVISION	18
SHEETS	SHEET 5 of 7



LEGEND

- EPL Premise Boundary
- Suburb Boundary

CLIENT
TfNSW

PROJECT
SMW WTP

SCALE: 1:2,000 (at A3)
PROJECTION: GDA2020 MGA Zone 56

0 15 30 60 90 120 Metres

TITLE
Environment Protection License (21676)
Eastern Creek Map

DATE	19 OCTOBER 2023
PREPARED	ZA
REVIEW	SM
APPROVED	SM
REVISION	18
SHEETS	SHEET 6 of 7

Path: C:\Users\Project\wp_data\environment\environment\WTP_Environment_EPL_Current.aprx



LEGEND

 EPL Premise Boundary  Tunnel Alignment

 Suburb Boundary

CLIENT
TfNSW

PROJECT
SMW WTP


SCALE: 1:1,000 (at A3)
PROJECTION: GDA2020 MGA Zone 56

TITLE
**Environment Protection License (21676)
Hassel St Night Works Prism Install Map**



DATE	19 OCTOBER 2023
PREPARED	ZA
REVIEW	SM
APPROVED	SM
REVISION	18
SHEETS	SHEET 7 of 7

Path: C:\Users\Project\GIS\Map\Environment\WTP_Environment_EPL_Current.aprx