


LEGEND

Single-rod Benchmark EXT (BXT) - Revised	Survey Pins or Targets
Optical Survey Prisms	EPL Premise Boundary
Single-rod Benchmark EXT (BXT)	Tunnel Alignment

CLIENT
TNSW

PROJECT
SMW WTP

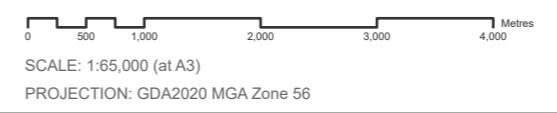


TITLE
Environment Protection License (21676)
Overview Map



DATE	24 JULY 2024
PREPARED	ZA
REVIEW	SM
APPROVED	SM
REVISION	27
SHEETS	SHEET 1 of 8

Path: C:\Users\Program\Bids\Environment\Management\WTP_Environment\LEPL_Coverage.aprx

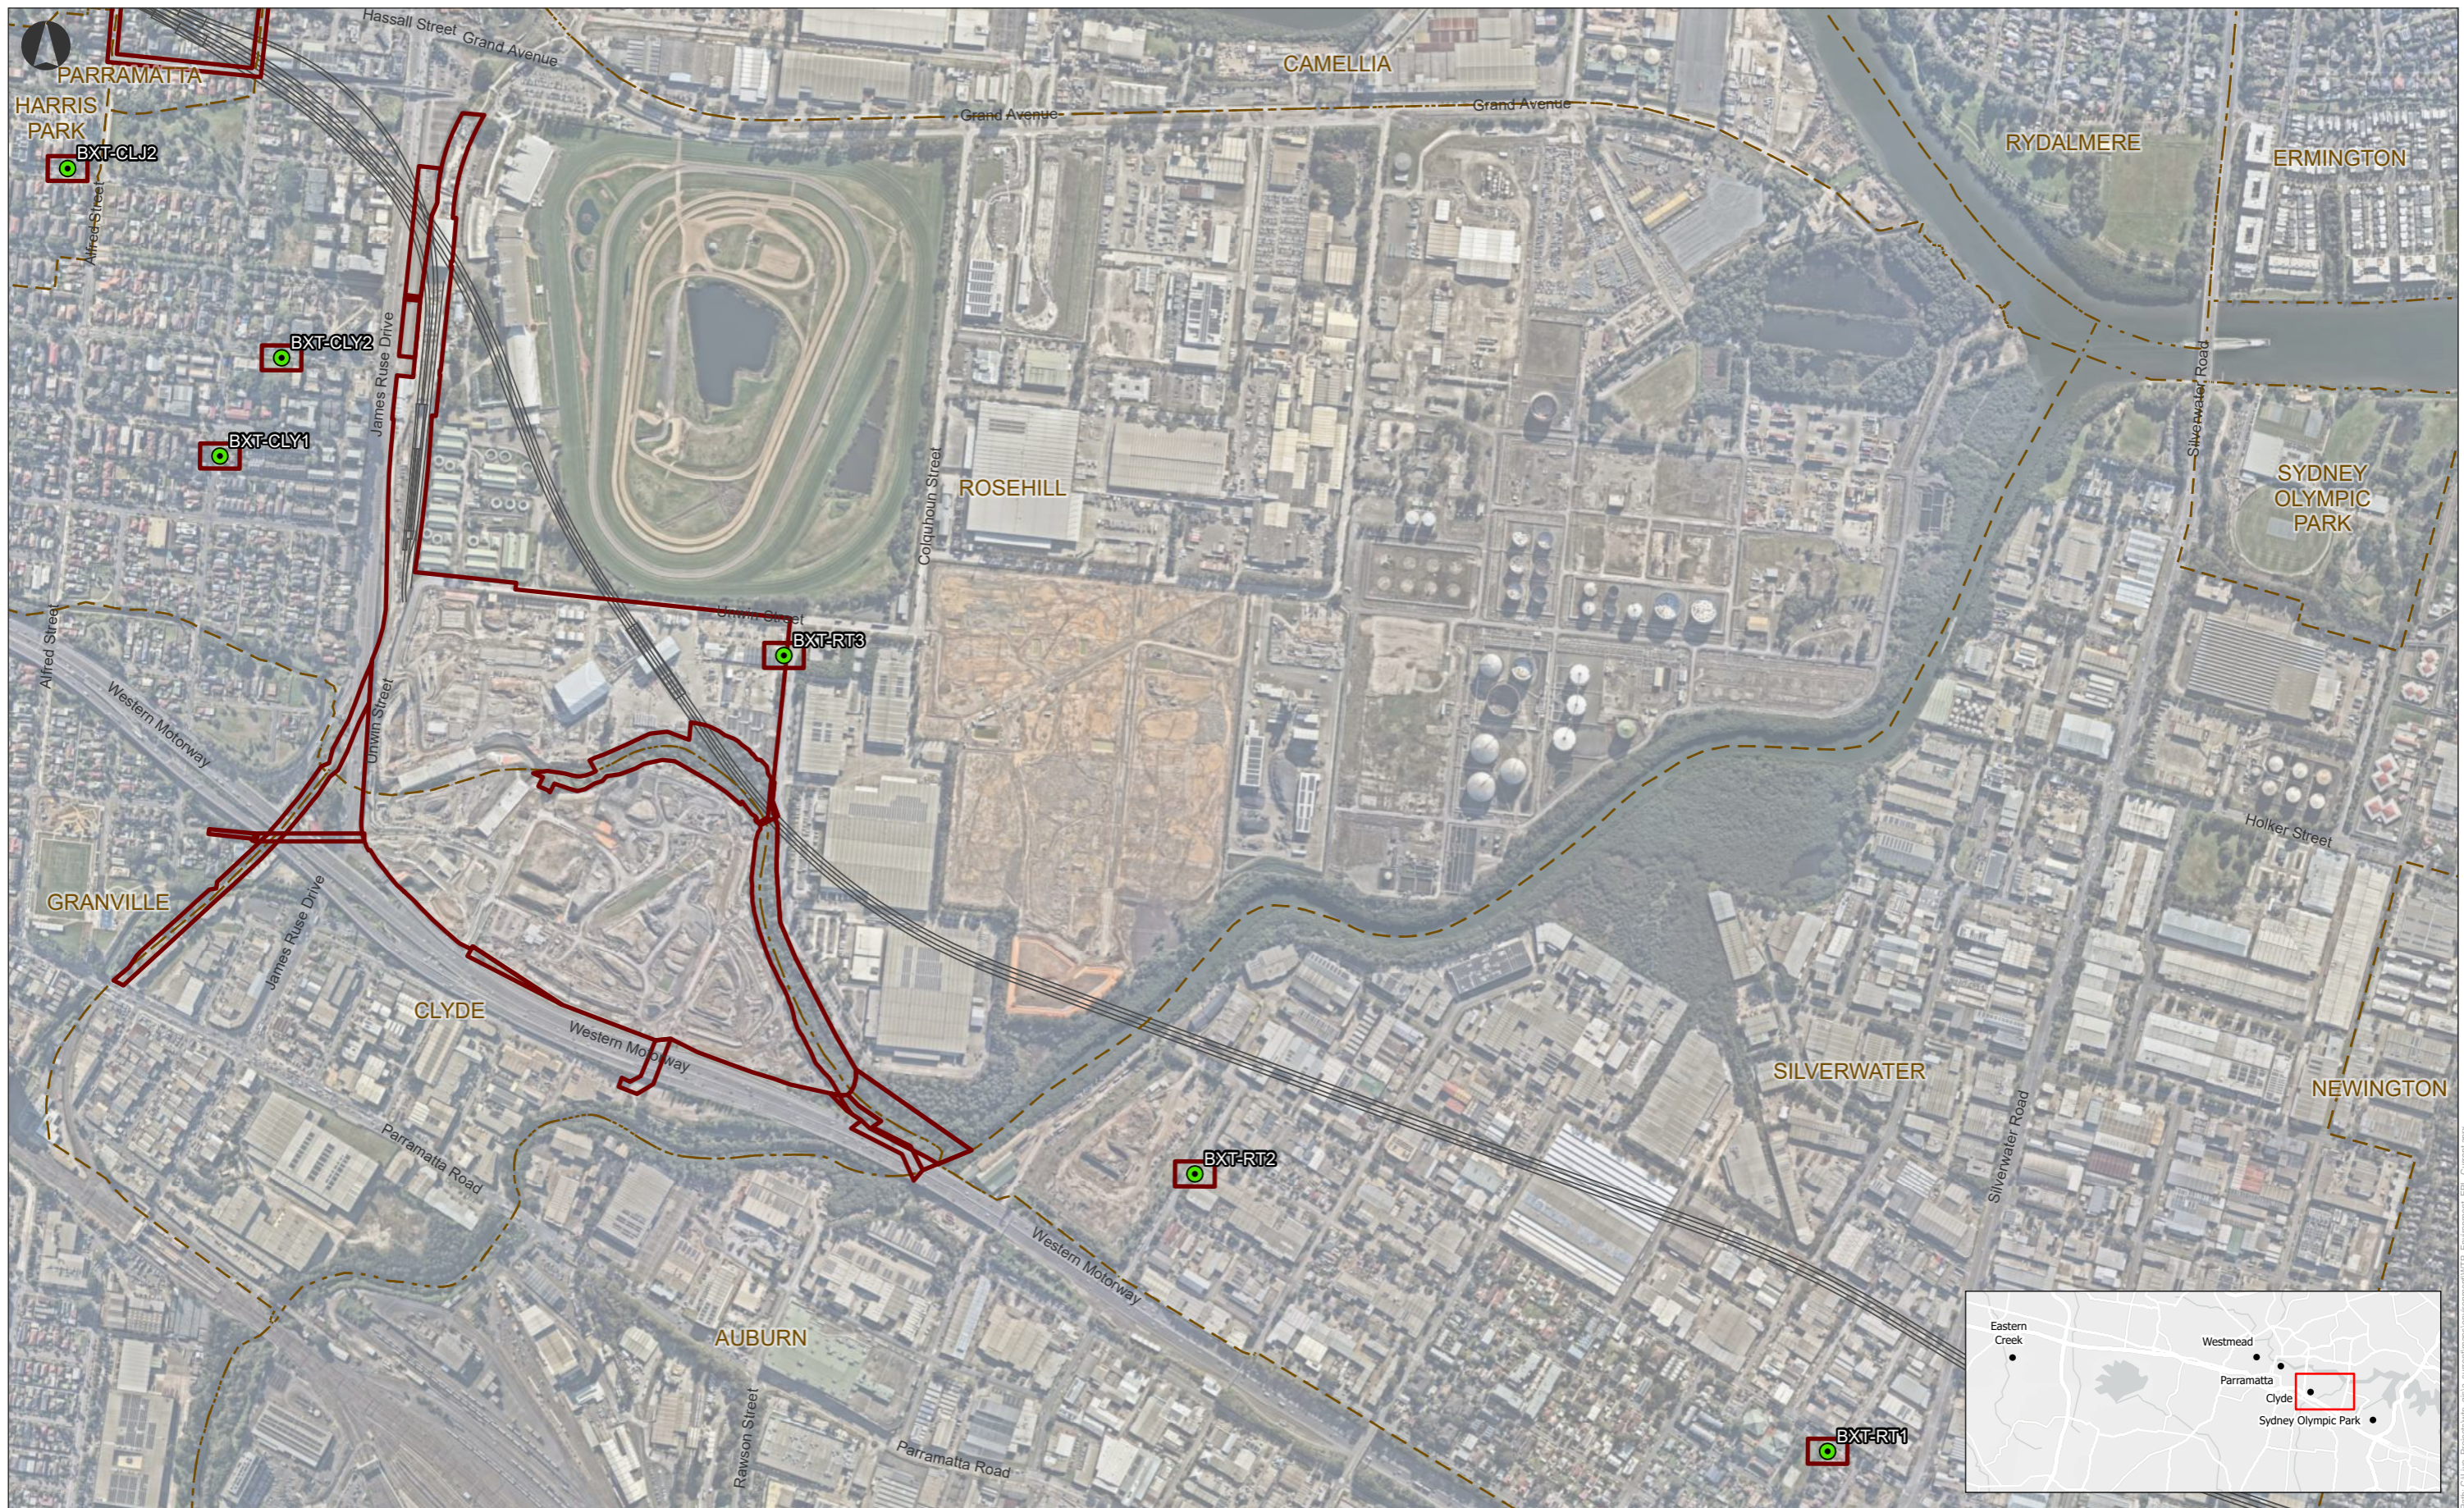


LEGEND
 Single-rod Benchmark EXT (BXT) - Revised
 EPL Premise Boundary

Suburb Boundary
 Tunnel Alignment

CLIENT
 TfNSW

PROJECT
 SMW WTP

TITLE
**Environment Protection License (21676)
 Clyde Map**

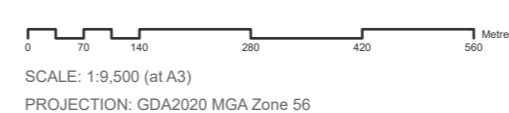

DATE	24 JULY 2024
PREPARED	ZA
REVIEW	SM
APPROVED	SM
REVISION	27
SHEETS	SHEET 2 of 8

Path: C:\Users\Programmer\Documents\WTP_Environment\EPL_Clyde.aprx




LEGEND
 Single-rod Benchmark EXT (BXT) - Revised
 Survey Pins or Targets
 EPL Premise Boundary
 Suburb Boundary
 Tunnel Alignment

Single-rod Benchmark EXT (BXT) - Revised
 Survey Pins or Targets
 EPL Premise Boundary
 Suburb Boundary
 Tunnel Alignment

CLIENT
TNSW


PROJECT
SMW WTP

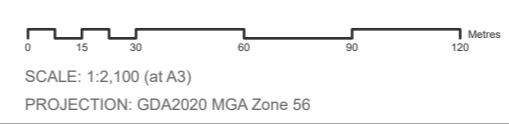


TITLE
**Environment Protection License (21676)
 Parramatta Map**



DATE	24 JULY 2024
PREPARED	ZA
REVIEW	SM
APPROVED	SM
REVISION	27
SHEETS	SHEET 3 of 8

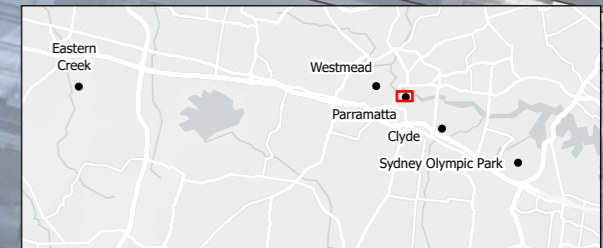

Path: C:\Users\parramatta\Documents\Environment\WTP_Environment\EPL_Coverage.aprx

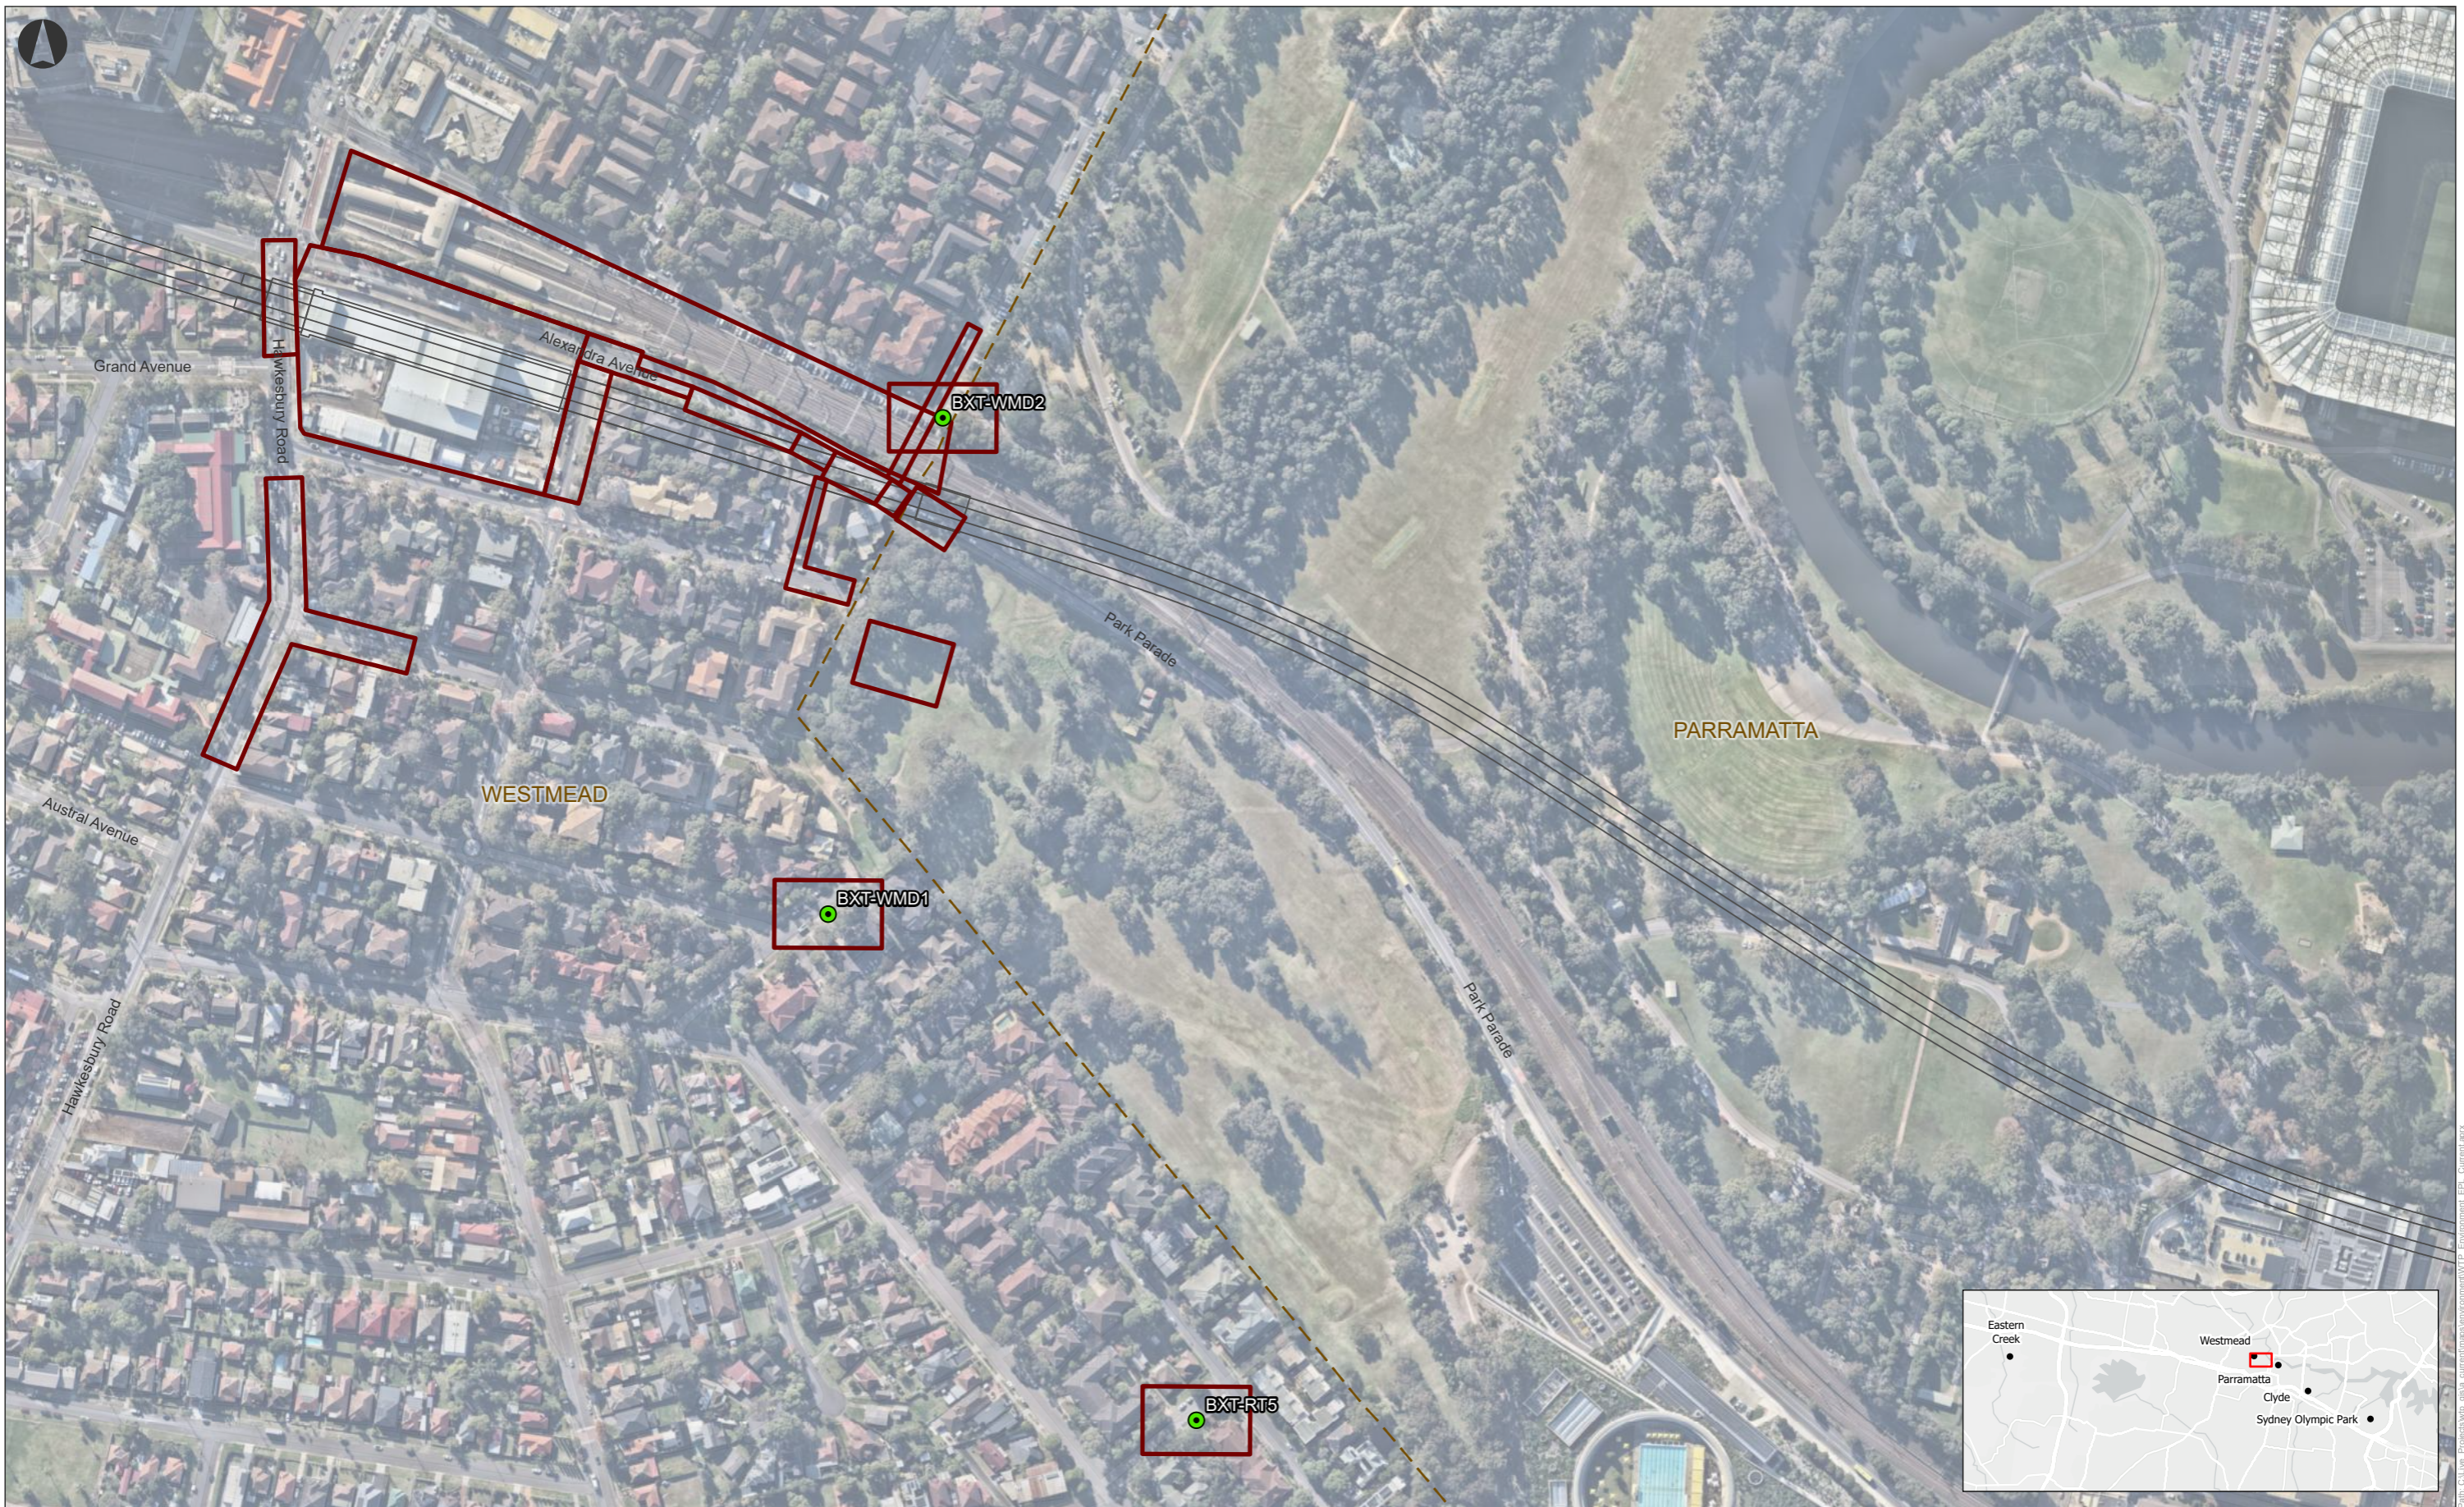

LEGEND
 Single-rod Benchmark EXT (BXT) - Revised
 EPL Premise Boundary

Suburb Boundary
 Tunnel Alignment

CLIENT
 TfNSW

PROJECT
 SMW WTP


SCALE: 1:3,500 (at A3)
 PROJECTION: GDA2020 MGA Zone 56



TITLE
**Environment Protection License (21676)
 Geotech SI / Utilities (Westmead) Map**



DATE	24 JULY 2024
PREPARED	ZA
REVIEW	SM
APPROVED	SM
REVISION	27
SHEETS	SHEET 4 of 8

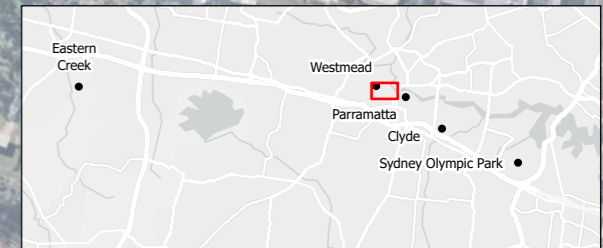

Path: C:\Users\p\Documents\Projects\Environment\WTP_Environment\EPL_Coverage.aprx



LEGEND
 Single-rod Benchmark EXT (BXT) - Revised
 ●
 EPL Premise Boundary
 □

Suburb Boundary
 □
 Tunnel Alignment
 —

CLIENT
 TfNSW

PROJECT
 SMW WTP

SCALE: 1:1,500 (at A3)
 PROJECTION: GDA2020 MGA Zone 56

TITLE
 Environment Protection License (21676)
 Westmead Map




DATE	24 JULY 2024
PREPARED	ZA
REVIEW	SM
APPROVED	SM
REVISION	27
SHEETS	SHEET 5 of 8

Path: C:\Users\parramatta\Documents\Environment\WTP_Environment\EPL_Current.aprx



ERSKINE PARK

EASTERN CREEK

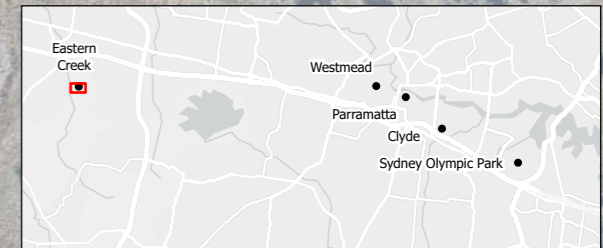

LEGEND

EPL Premise Boundary Suburb Boundary



CLIENT
TNSW

PROJECT
SMW WTP

TITLE
Environment Protection License (21676)
Eastern Creek Map



SCALE: 1:2,000 (at A3)
PROJECTION: GDA2020 MGA Zone 56



DATE	24 JULY 2024
PREPARED	ZA
REVIEW	SM
APPROVED	SM
REVISION	27
SHEETS	SHEET 6 of 8

Path: C:\Users\parramatta\Documents\Environment\WTP_Environment\EPL_Current.aprx



LEGEND
 Single-rod Benchmark EXT (BXT) - Revised
 ●
 EPL Premise Boundary
 □

Suburb Boundary
 - - -
 Tunnel Alignment
 —

CLIENT
 TfNSW

PROJECT
 SMW WTP


SCALE: 1:3,000 (at A3)
 PROJECTION: GDA2020 MGA Zone 56

TITLE
**Environment Protection License (21676)
 Hassel St Night Works Prism Install Map**



DATE	24 JULY 2024
PREPARED	ZA
REVIEW	SM
APPROVED	SM
REVISION	27
SHEETS	SHEET 7 of 8

Path: C:\Users\Program\Documents\Environment\WTP_Environment\EPL_Clients\apx

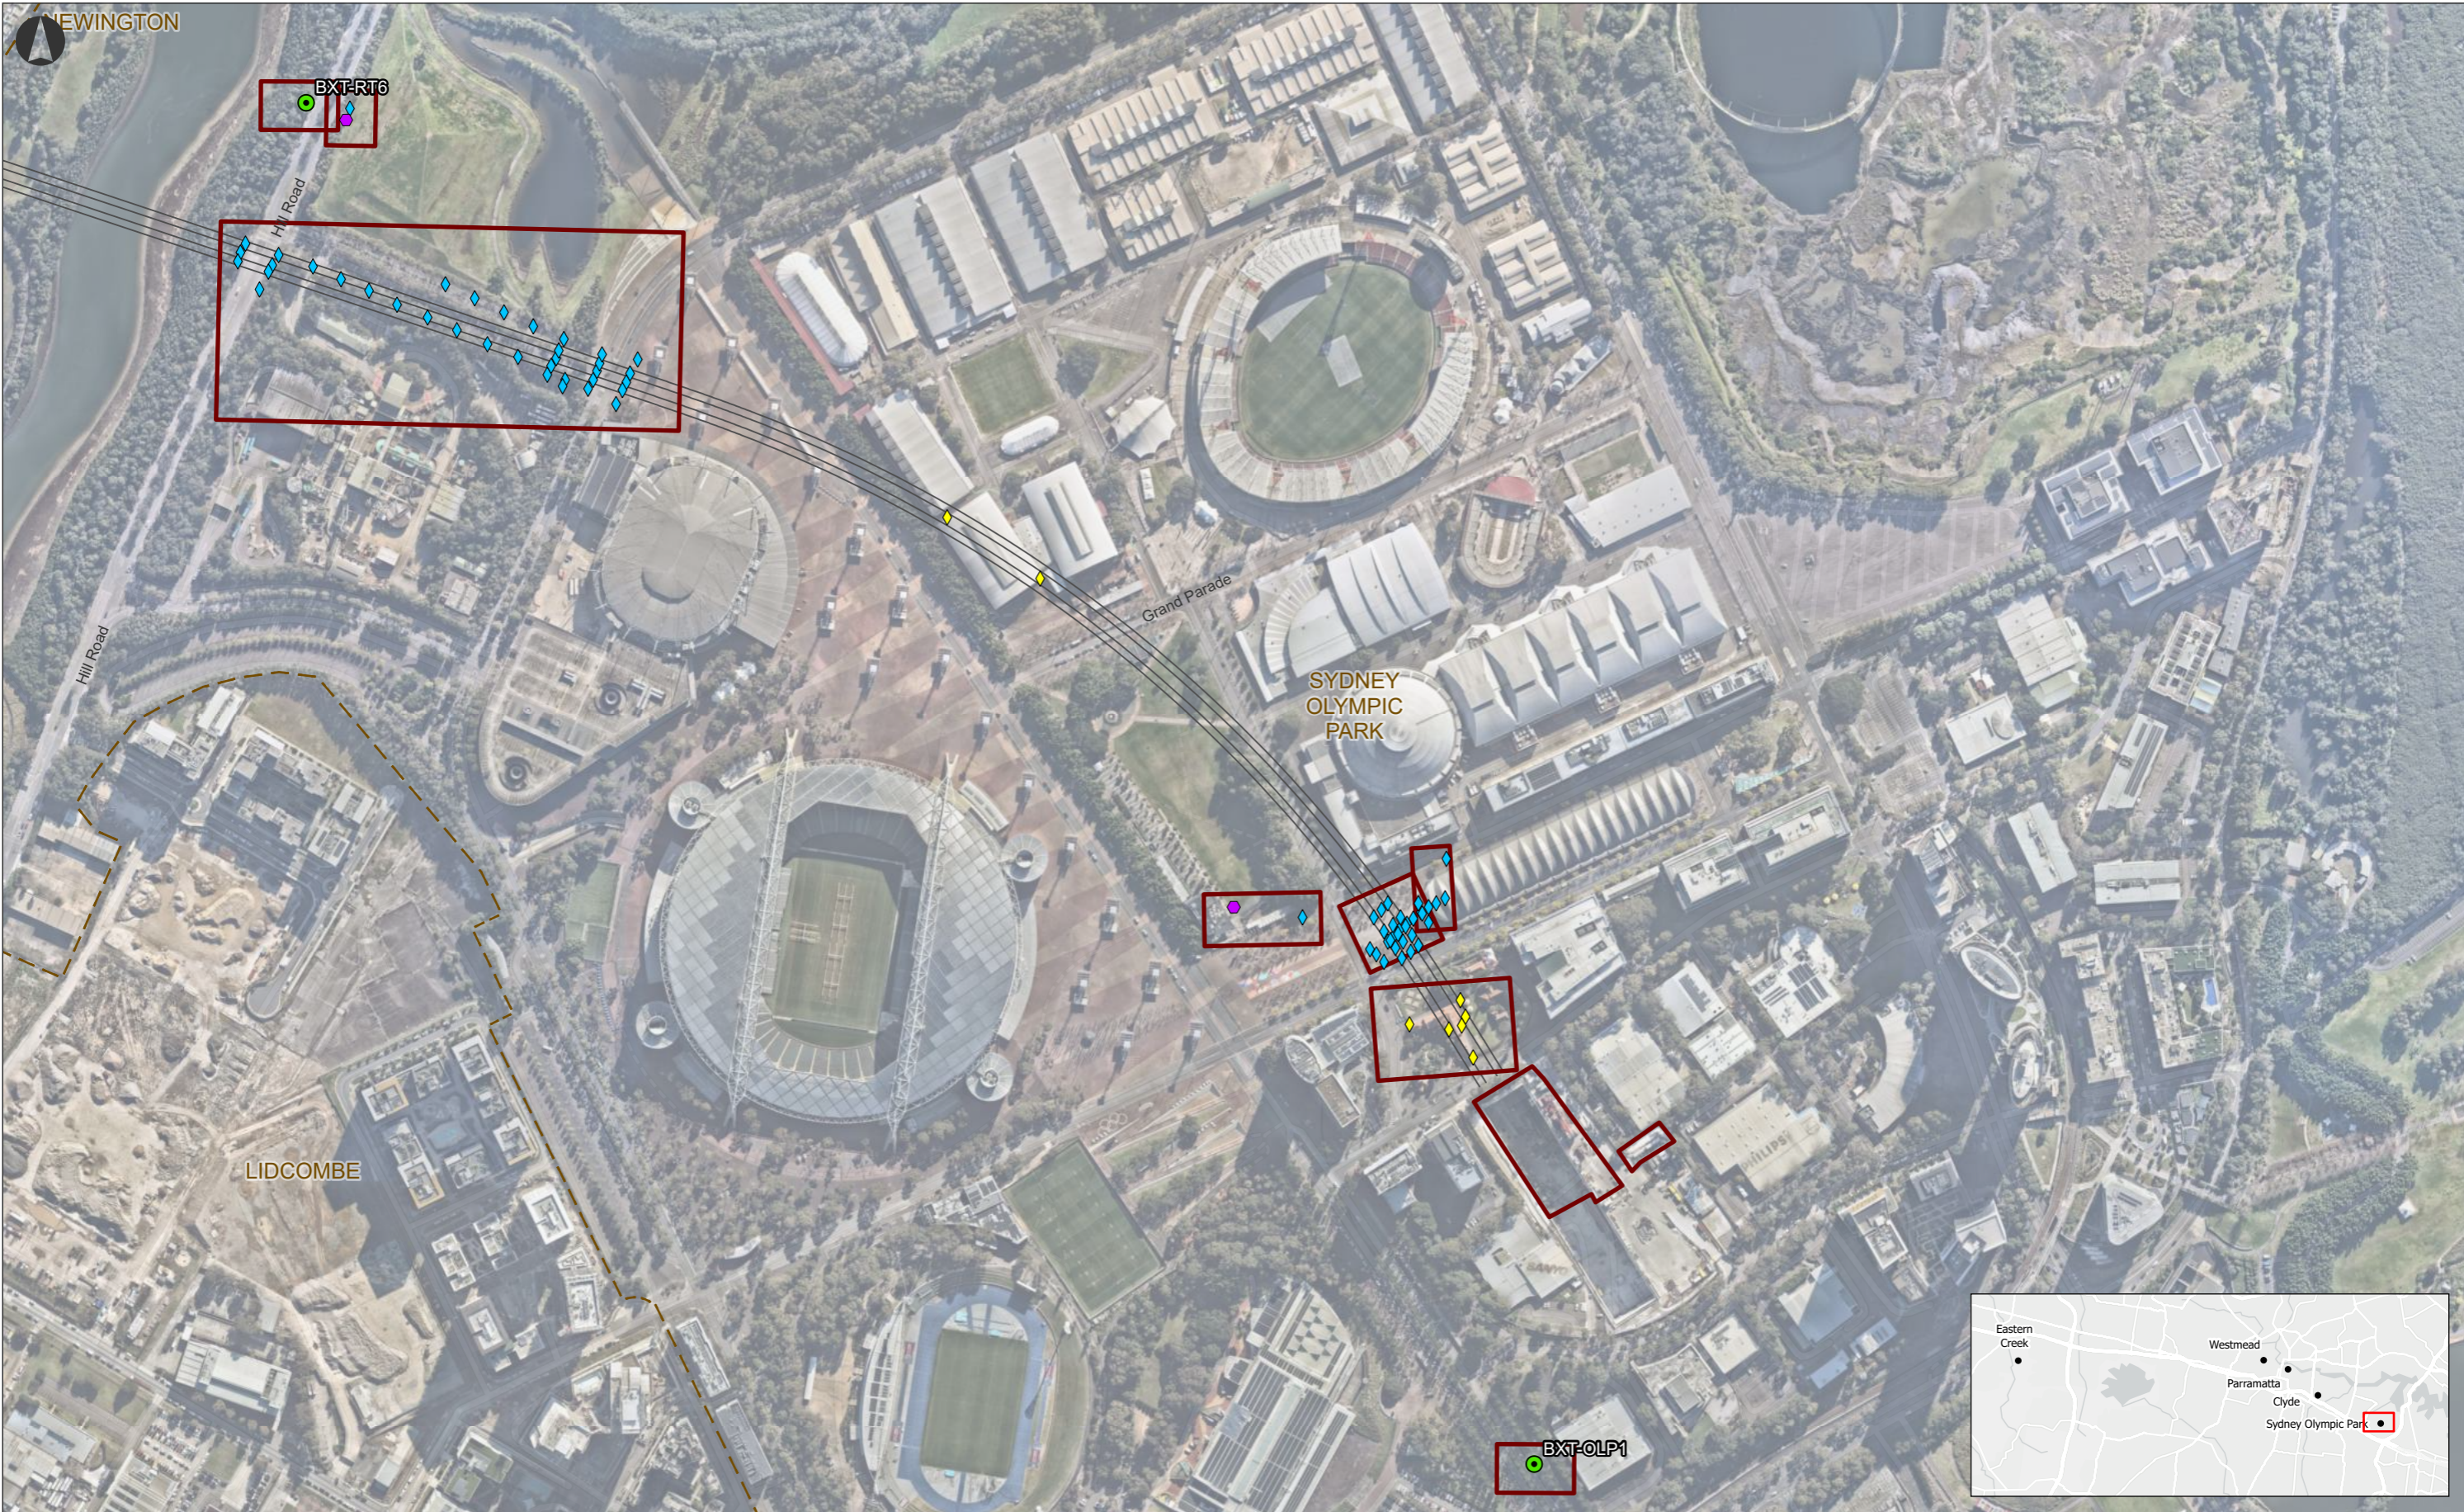

BXT-RT6

BXT-OLP1

LEGEND

Single-rod Benchmark EXT (BXT) - Revised	Survey Pins or Targets
Optical Survey Prisms	EPL Premise Boundary
Single-rod Benchmark EXT (BXT)	Suburb Boundary
	Tunnel Alignment

CLIENT
TNSW

PROJECT
SMW WTP

SCALE: 1:4,900 (at A3)
 PROJECTION: GDA2020 MGA Zone 56

TITLE
Environment Protection License (21676)
8 Herb Elliot Ave, Sydney Olympic Park Map



DATE	24 JULY 2024
PREPARED	ZA
REVIEW	SM
APPROVED	SM
REVISION	27
SHEETS	SHEET 8 of 8